

PART OF SE 1/4 - SW 1/4
SEC. 20, T33N, R5E,

5 1/16 C.

S 88°43' W

396.0'

330.0'

330.0'

S 1°17' W

N - S 1/4 LINE
N 1°17' E

PART OF SE 1/4 - SW 1/4
SEC. 20, T33N, R5E.

WHISKEY

33'

BILL

N 88°43' E

ROAD

396.0'

5 1/4 SEC. 20



COUNTY TRUNK "E"

33'

33'

33'

COUNTY TRUNK "E"

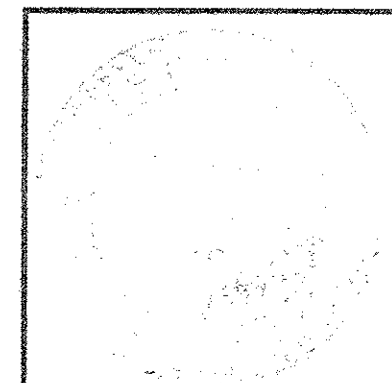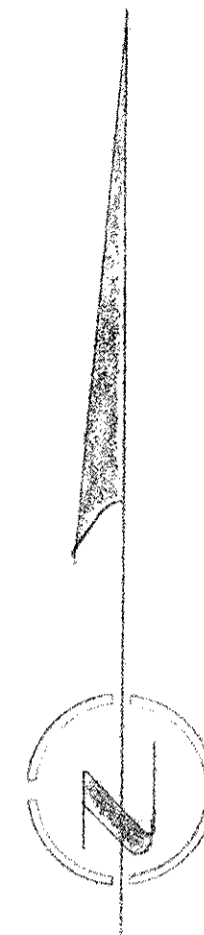

LINCOLN COUNTY FORESTRY
DEPARTMENT

MERRIL WISCONSIN

SCALE 1" = 40' DATE 16 MARCH 72 DWN. BY K

DWG. NO. 3914-20 GENISOT AND ASSOCIATES, INC.
33-5 RHINELANDER, WIS.