


SE 1/4, of the NW 1/4
 and part of the
 SW 1/4, of the NE 1/4
SECTION 10
 T. 34 N., R. 8 E.
 Town of Harrison
 Lincoln County, Wis.

I, Lester J. Schmit, Registered Land Surveyor S-1192 hereby certify that I have surveyed the property shown hereon; that this map is a true and accurate representation thereof; that said survey was performed by order of Linda L. Williams and Kathleen Moch; and that I have complied with applicable requirements of s. A-E 7 of the Wisconsin Administrative Code.
 Note: Legal descriptions conforming to this survey have been provided on separate sheets.
Lester J. Schmit
 Lester J. Schmit R.L.S. S-1192
 Dated this 11th day of September 2009

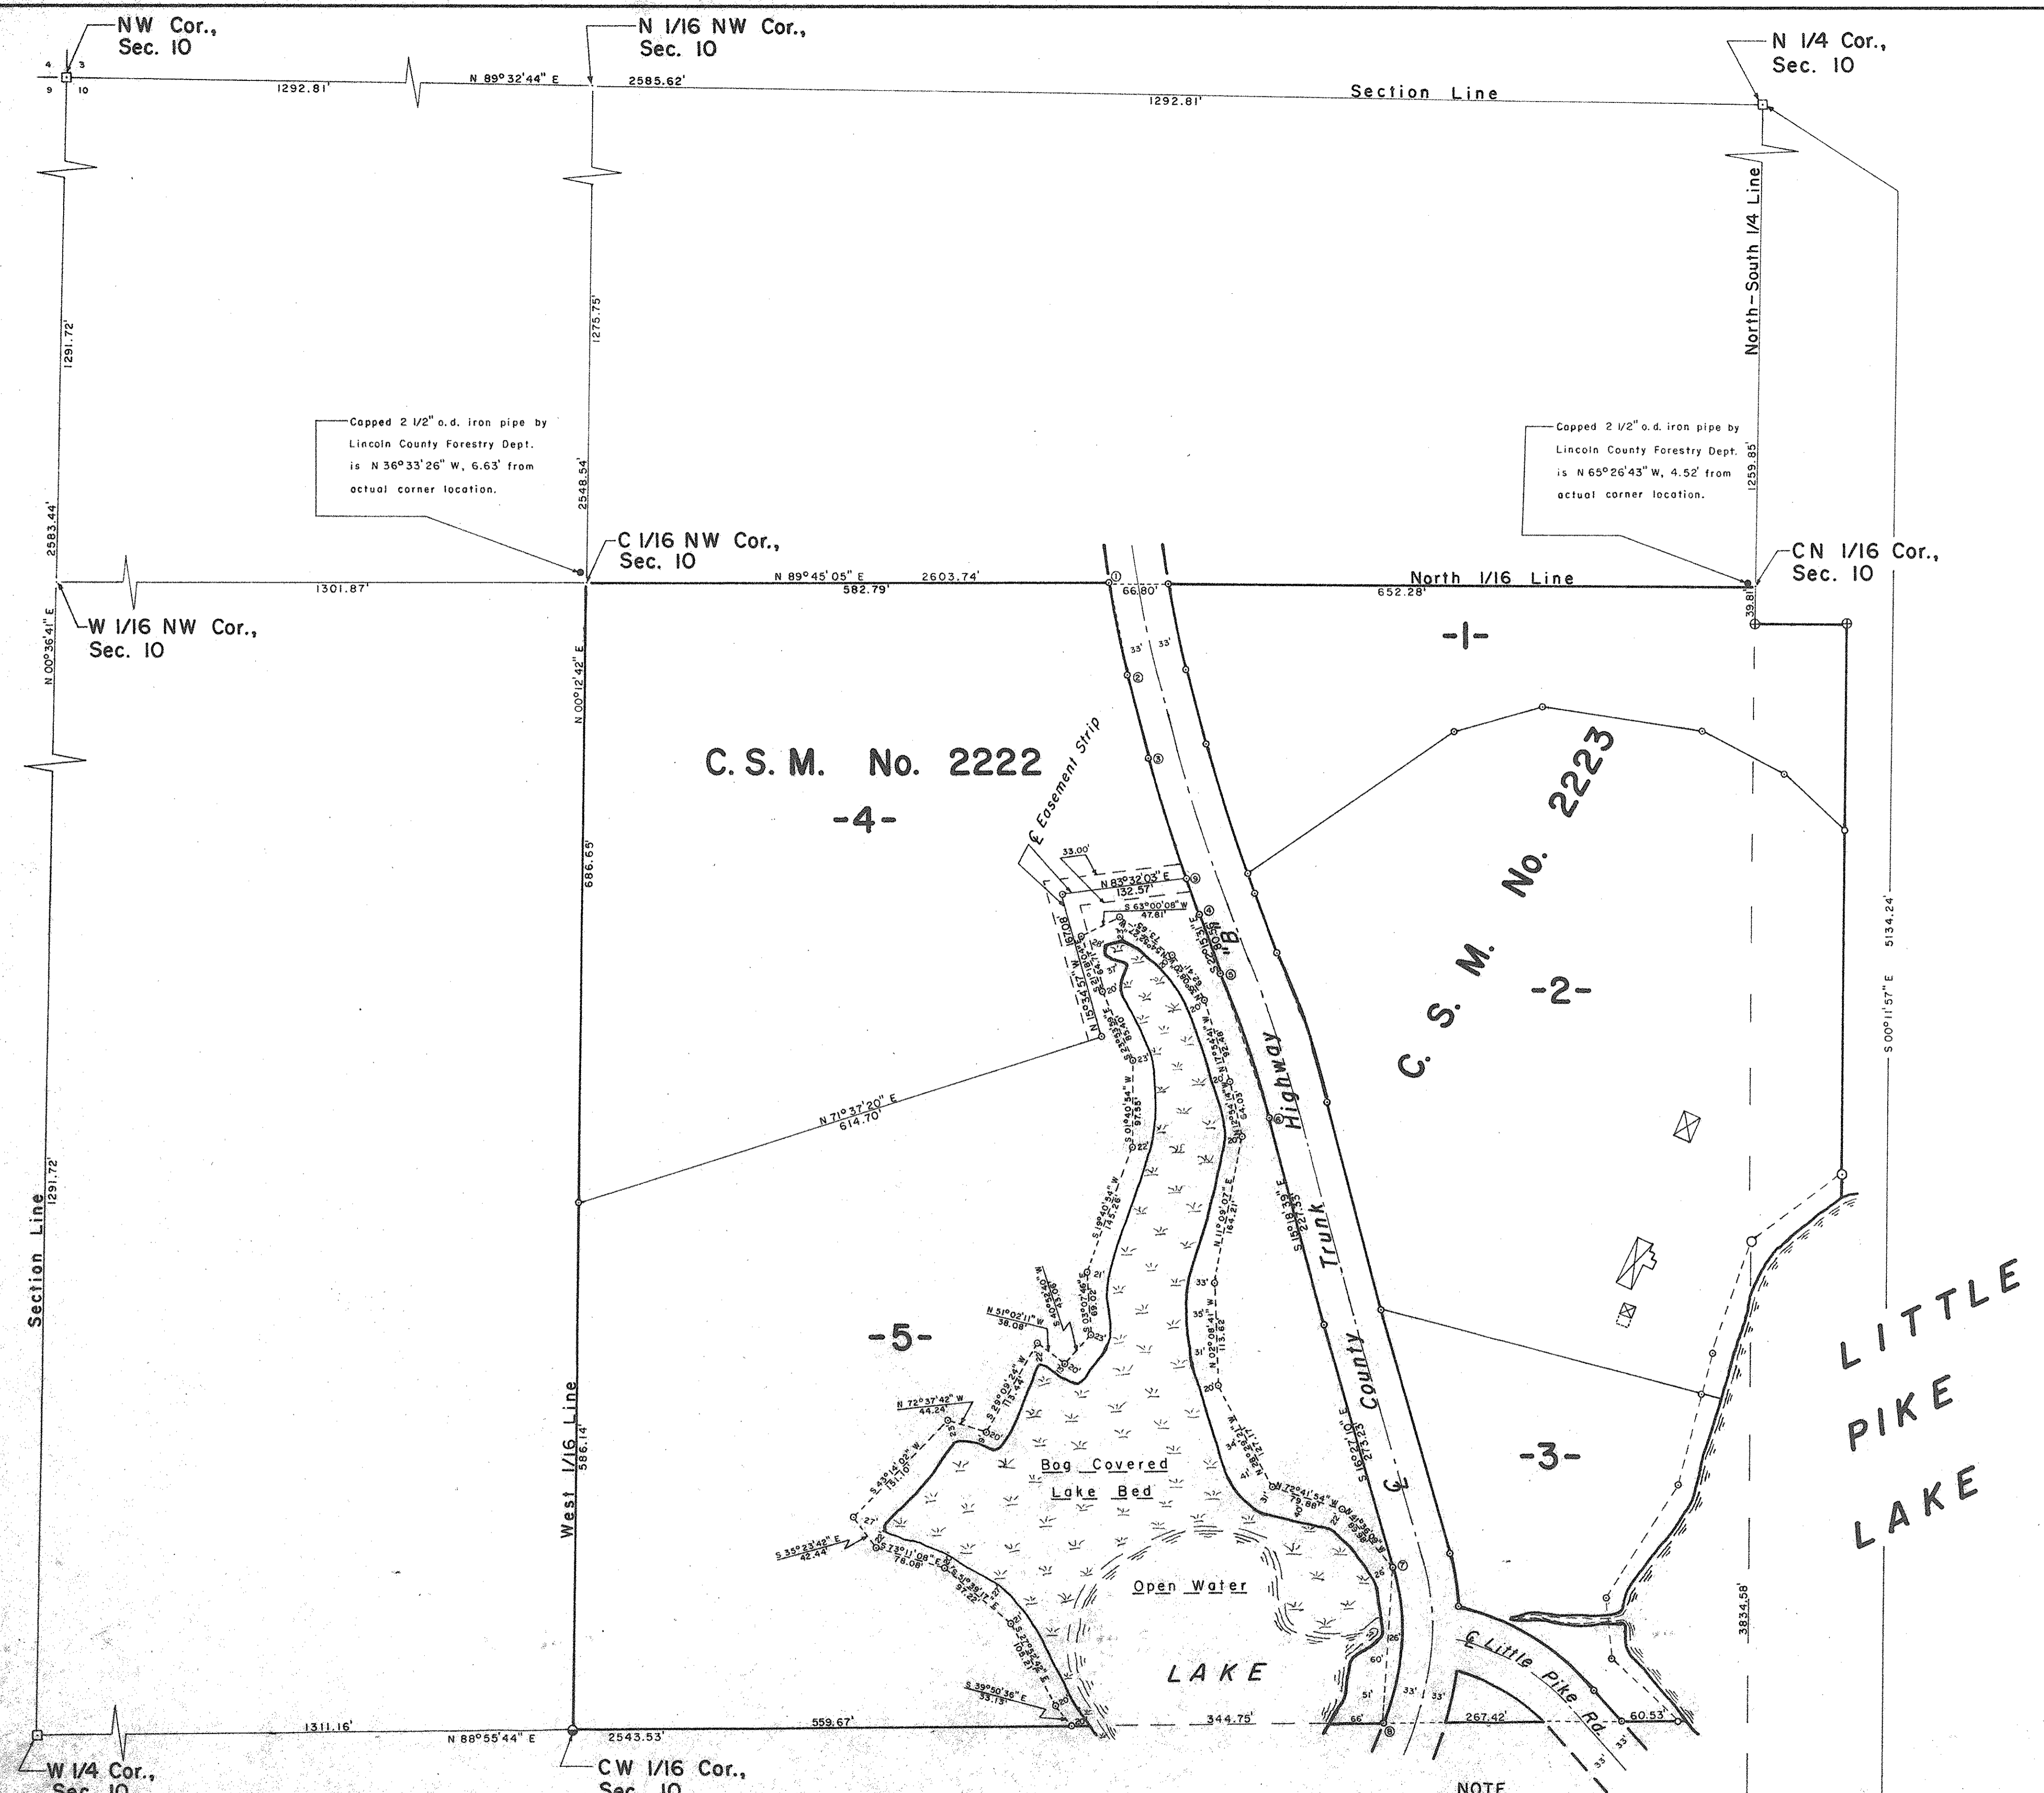


C. S. M. No. 2222

C. S. M. No. 2223

LITTLE PIKE LAKE


NOTE
 Approximate high-water mark delineation established by Daniel J. Miller, Lincoln County Zoning Administrator on 31 July 2009.

- LEGEND**
- 6" x 6" RED GRANITE MONUMENT FOUND IN PLACE.
 - 2 1/2" O.D. IRON PIPE FOUND IN PLACE.
 - ⊕ 1 7/8" O.D. IRON PIPE FOUND IN PLACE.
 - 1 5/8" O.D. IRON PIPE FOUND IN PLACE.
 - 1 3/8" O.D. IRON PIPE FOUND IN PLACE.
 - CAPPED 2 1/2" O.D. IRON PIPE BY LINCOLN COUNTY FORESTRY DEPT.
 - ⊙ 2 1/2" O.D. IRON PIPE SET THIS SURVEY.
 - 1 3/8" O.D. IRON PIPE SET THIS SURVEY.
 - ⊠ DENOTES BUILDING.

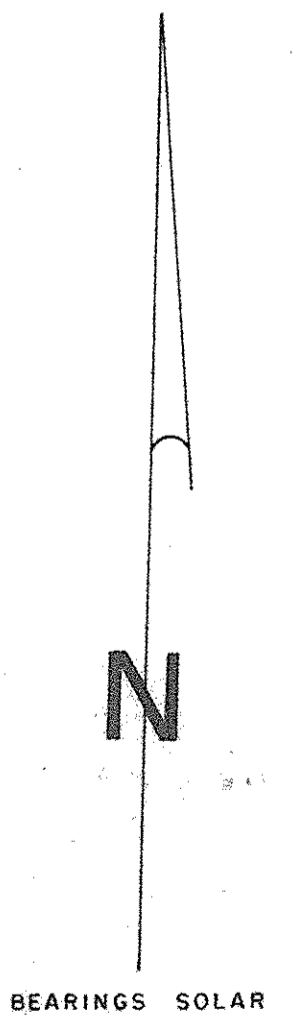

CURVE DATA TABLE

Curve No.	Radius Length	Arc Length	Chord Length	Chord Bearing	Central Angle	Tangent Bearings
1 - 2	990.47	102.48	102.44	S 11°46'10" E	05°55'42"	S 08°48'19" E & S 14°44'01" E
3 - 4	1383.85	181.75	181.62	S 18°29'46" E	07°31'30"	S 44°44'01" E & S 22°15'31" E
3 - 9	1383.85	130.06	130.01	S 17°25'34" E	09°23'06"	S 44°44'01" E & S 20°07'07" E
9 - 4	1383.85	51.69	51.69	S 21°11'19" E	02°08'24"	S 20°07'07" E & S 22°15'31" E
5 - 6	1583.68	167.73	167.69	S 18°47'05" E	06°56'52"	S 22°15'31" E & S 15°18'39" E
7 - 8	266.93	179.67	176.30	S 02°49'49" W	38°33'58"	S 46°27'10" E & S 22°06'48" W

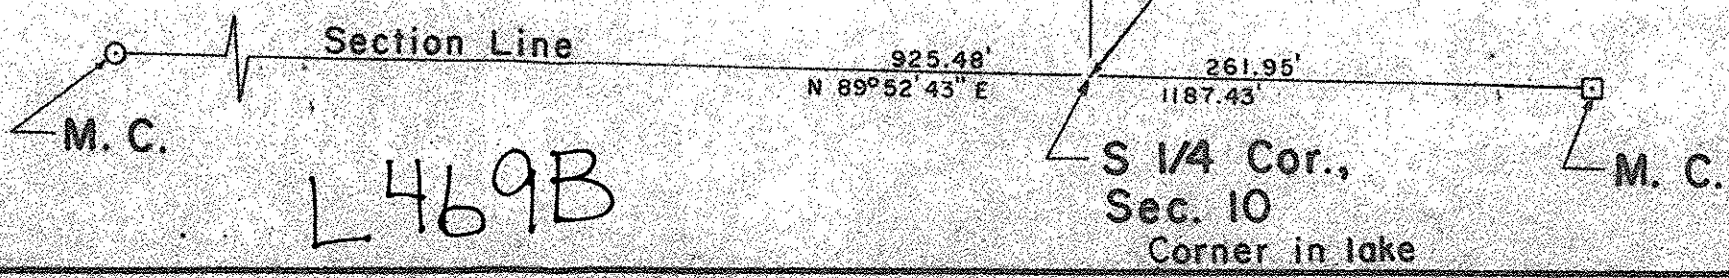

TIMBERLAND SURVEYORS TOMAHAWK WIS.

SURVEY FOR
HAROLD NEITZKE ESTATE
 COUNTY ROAD "B"
 GLEASON, WIS. 54435

DATE 11 SEP 09 DWN. BY L.J.S. SCALE 1" = 100'
 REVISED 16 SEP 09 BY L.J.S. DWG. NO. 618-1
 REVISED BY

LESTER J. SCHMIT
 1192
 TOMAHAWK, WI
 LAND SURVEYOR