


LEGEND  
 □ 2" IRON PIPE WITH 5" SQUARE CAP FOUND  
 ● 1/2" IRON PIPE FOUND  
 ○ 1/4" IRON PIPE SET THIS SURVEY

Part of  
 SE of the SE  
 Sec. 10, T.35N., R.4E.  
 and part of  
 SW of the SW  
 Sec. 11, T.35N., R.4E.  
 Town of Some  
 Lincoln, County  
 Wisc.

RECEIVED AT LINCOLN COUNTY  
 COURTHOUSE THIS 3 DAY  
 OF 1919.  
 TAX DESCRIPTION OFFICE

Curve Data Table

Curve No.	Radius	Arc Length	Chord Length	Chord Bearing	Central Angle	Tangent Distance
1-2	315.68	70.59	70.55	N 25° 28' 15" E	12° 50' 42"	N 02° 56' 55" W
3-4	189.20	131.38	128.76	N 16° 46' 05" W	39° 46' 04"	N 09° 28' 59" E
5-6	817.59	128.50	128.08	N 27° 19' 46" W	17° 30' 14"	N 58° 09' 07" W
7-8	205.09	135.41	135.90	N 07° 27' 29" E	57° 55' 40"	N 18° 30' 23" W
9-10	672.26	122.57	122.25	N 11° 09' 19" E	64° 59' 12"	N 19° 25' 45" E
9-11	472.82	108.58	108.74	N 12° 31' 16" E	13° 07' 58"	N 19° 25' 45" E
11-10	472.82	14.20	14.20	N 05° 25' 44" E	01° 43' 14"	N 06° 19' 07" E

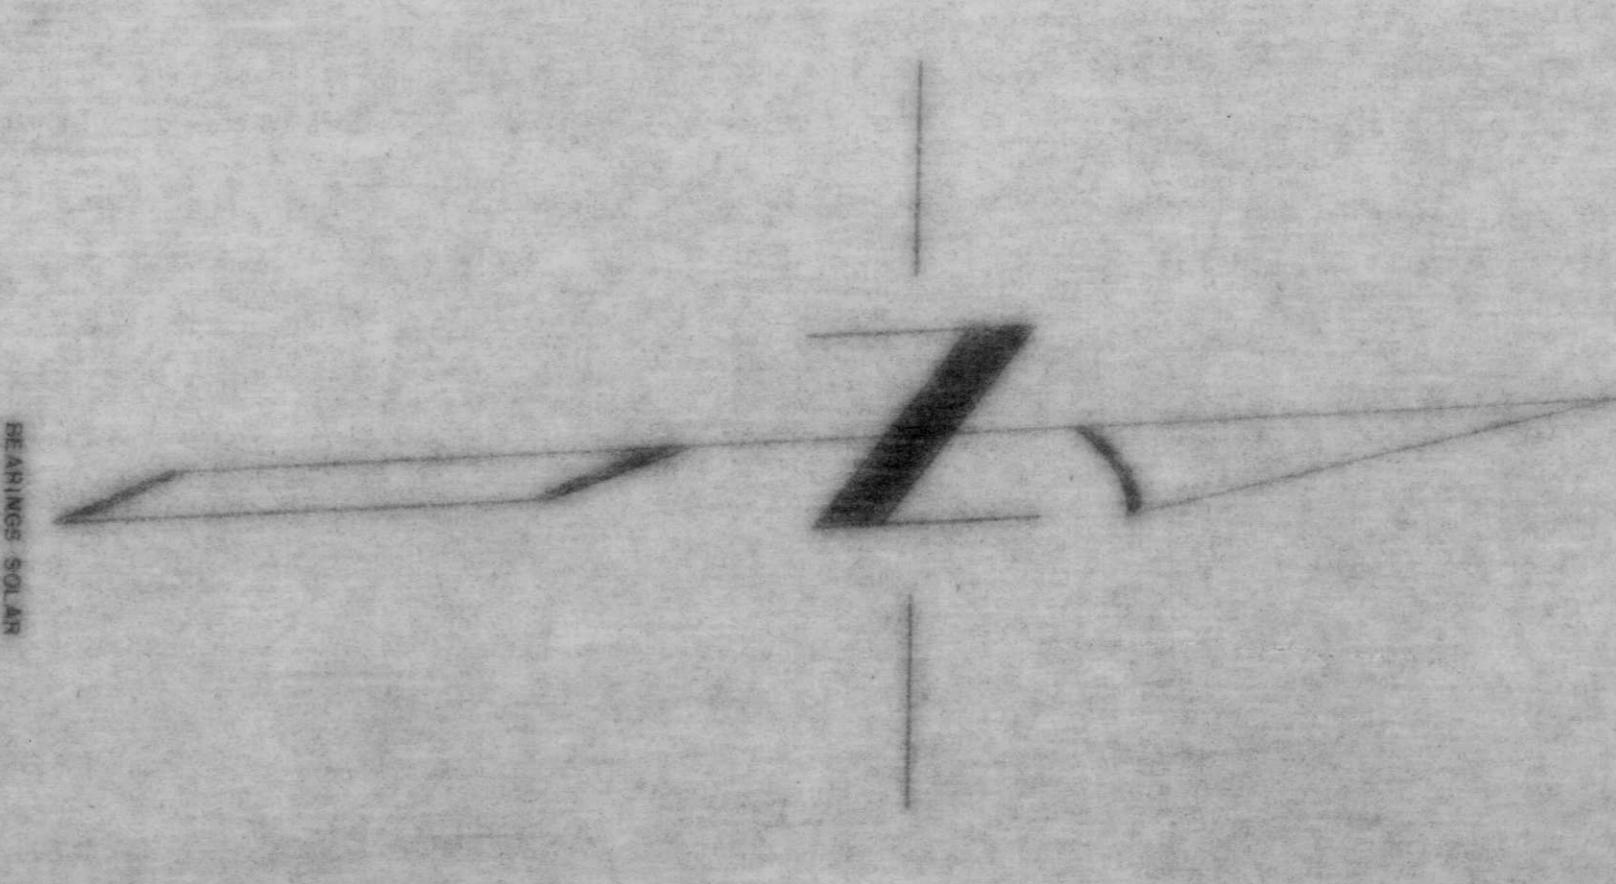

TIMBERLAND SURVEYORS INC. SURVEYORS  
 Mr. John Touchett  
 Rt. 4 Box 596  
 Delavan, Wisc 53115

DATE 20 OCTOBER 1919 BY A.L.B. SCALE 1"=200'  
 DRAWN BY J.S. BOYD

B