

LEGEND

These standard symbols will be found in the drawing.

- SANITARY SEWER
- STORM SEWER
- BURIED ELECTRIC
- BURIED GAS
- BURIED TELEPHONE
- WATERMAIN
- EDGE OF BITUMINOUS CONTOUR LINE
- RECTANGULAR CATCH BASIN
- CIRCULAR CATCH BASIN
- SANITARY MANHOLE
- STORM MANHOLE
- WATER SERVICE
- WATER VALVE
- HYDRANT
- ELECTRIC TRANSFORMER
- POWERPOLE
- TELEPHONE PEDESTAL
- SIGN
- TREE
- PINE TREE
- 1-1/4" O.D. IRON PIPE FOUND
- CONCRETE MONUMENT FOUND
- BERNTSEN MONUMENT FOUND
- RECORDED AS

CHECKED: DONALD J. BUZA
 DRAWN: SETH REHFELDT
 DATE: 4/15/15
 PROJECT NO. 15-419

TOPOGRAPHIC MAP

S.C. SWIDERSKI
MERRILL APARTMENTS
CITY OF MERRILL
LINCOLN COUNTY, WISCONSIN

Civil Engineering
 Land Surveying
 Landscape Architecture
 5709 Windy Drive, Suite D
 Stevens Point, WI 54482
 715.344.9999 (Ph) 715.344.9922 (Fx)



TOPO

CURVE DATA TABLE


CURVE	RADIUS	ARC LENGTH	CHORD LENGTH	CHORD BEARING	DELTA ANGLE
C1	78.56'	49.90'	49.07'	S 18°14'01" W	36°23'49"
(C1)				(N18°03'38"E)	

UNDERGROUND UTILITIES
 THESE RECORD DRAWINGS HAVE BEEN PREPARED, IN PART, ON THE BASIS OF INFORMATION COMPILED AND FURNISHED BY OTHERS. THE SURVEYOR AND ARCHITECT WILL NOT BE RESPONSIBLE FOR ANY ERRORS OR OMISSIONS WHICH HAVE BEEN INCORPORATED INTO THIS DOCUMENT AS A RESULT.
 SOME UTILITIES HAVE BEEN LOCATED BY MAPS PROVIDED BY OTHERS - LOCATIONS ARE APPROXIMATE. PRIVATE UTILITIES MAY EXIST BUT ARE NOT SHOWN ON MAP. CONTACT DIGGERS HOTLINE FOR LOCATIONS.
 FIELD VERIFY SANITARY AND STORM SEWER PIPE SIZE AND LOCATION.
 UNDERGROUND UTILITIES SHOWN ON THIS MAP ARE BASED IN PART ON MARKINGS BY DIGGERS HOTLINE. (TICKET #20151509728)

BENCH MARK
 ELEVATIONS ARE REFERENCED TO NAVD 88 DATUM.
 BENCHMARK #1
 BURY BOLT OF FIRE HYDRANT LOCATED AT THE SOUTHEAST CORNER OF THE INTERSECTION OF SEMLING DRIVE AND JENNY COURT.
 ELEVATION = 1305.99
 BENCHMARK #2
 60D NAIL IN POWER POLE LOCATED ON THE NORTH SIDE OF SEMLING DRIVE 130' +/- EAST OF NORTH MEMORIAL DRIVE.
 ELEVATION = 1308.98


DESCRIPTION
 BEING LOT 1 OF SEMLING ADDITION TO THE CITY OF MERRILL, LOCATED IN THE NORTHEAST 1/4 OF THE NORTHWEST 1/4 OF SECTION 7, TOWNSHIP 31 NORTH, RANGE 7 EAST, CITY OF MERRILL LINCOLN COUNTY, WISCONSIN.

SURVEYOR'S CERTIFICATE
 I, DONALD J. BUZA, PROFESSIONAL LAND SURVEYOR DO HEREBY CERTIFY THAT THIS IS A TRUE AND CORRECT COPY OF A TOPOGRAPHICAL SURVEY AS DONE UNDER MY DIRECTION ON APRIL 14, 2015.
 DATED THIS 27th DAY OF JUNE 2015
 Donald J. Buza
 DONALD J. BUZA (#2338)
 PROFESSIONAL LAND SURVEYOR

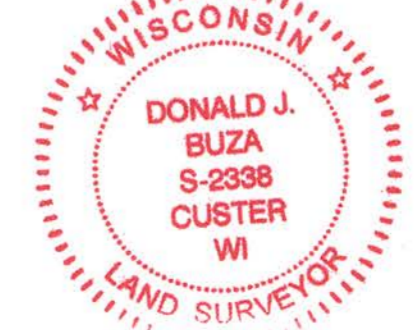

RECEIVED BY LINCOLN COUNTY
 SURVEYOR THIS 20th DAY
 OF July 2015
 County Surveyor

POINT OF BEGINNING, INC. HOLDS THE RIGHTS TO COPYRIGHT IN AND TO THESE PRINTS, DRAWINGS AND DOCUMENTS. NO REPRODUCTION, COPYING, ALTERATION, MODIFICATION, USAGE, INCORPORATION INTO OTHER DOCUMENTS OR ASSIGNMENT OF THE SAME MAY OCCUR WITHOUT THE PRIOR WRITTEN PERMISSION OF POINT OF BEGINNING, INC.
 © 2015 POINT OF BEGINNING, INC.

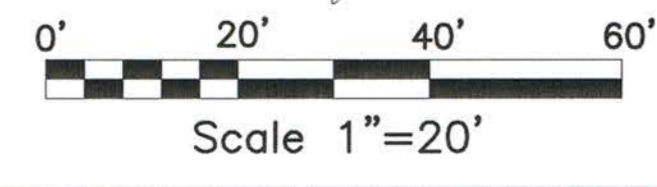

L 508B