


LONG LAKE

SEVEN ISLAND LAKE

Part of
GOV'T. LOT 1
SECTION 15
T. 34 N., R. 8 E.
 Town of Harrison
 Lincoln County, Wis.

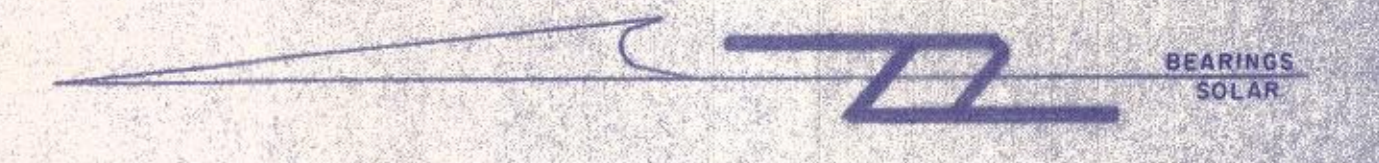

LEGEND

- 6" x 6" GRANITE MONUMENT FOUND IN PLACE.
- 1 1/2" IRON PIPE FOUND IN PLACE.
- 1" IRON PIPE FOUND IN PLACE.
- 1" IRON PIPE SET THIS SURVEY.
- ▨ DENOTES BUILDING.

CURVE DATA TABLE

CURVE NO.	RADIUS LENGTH	ARC LENGTH	CHORD LENGTH	CHORD BEARING	CENTRAL ANGLE	TANGENT BEARING
1-2	1021.02	210.71	210.34	N 47°43'09" E	11°49'28"	N 41°48'25" E

TIMBERLAND SURVEYORS TOMAHAWK WIS.

SURVEY FOR
LEROY J. DAVIS
 410 S. BARRINGTON RD. #59
 WAUCONDA, ILL. 60084

DATE 2 MAR 89 DWN. BY L.J.S. SCALE 1" = 50'

REVISOR BY DWG. NO.
 REVISOR BY 744