

Part of
GOV'T. LOT 5
SECTION 11
T. 35 N., R. 6 E.
 TOWN OF BRADLEY
 LINCOLN COUNTY
 WISCONSIN




LEGEND

- 1 1/2" IRON PIPE SET THIS SURVEY.
- 4" x 4" CONCRETE MONUMENT FOUND IN PLACE.

CURVE DATA TABLE

CURVE NO.	RADIUS LENGTH	ARC LENGTH	CHORD LENGTH	CHORD BEARING	CENTRAL ANGLE	TANGENT BEARING
1-2	2009.86	684.04	680.74	N 09°47'27" W	19°30'00"	N 00°02'27" W
3-4	1869.86	300.33	300.00	N 04°40'01" W	9°15'08"	N 00°02'27" W
5-6	1332.68	420.33	418.59	N 12°42'15" E	18°04'16"	N 21°44'23" E

RECEIVED AT LINCOLN COUNTY
 COURTHOUSE THIS 20th DAY
 OF January 1980
 TAX DESCRIPTION OFFICE

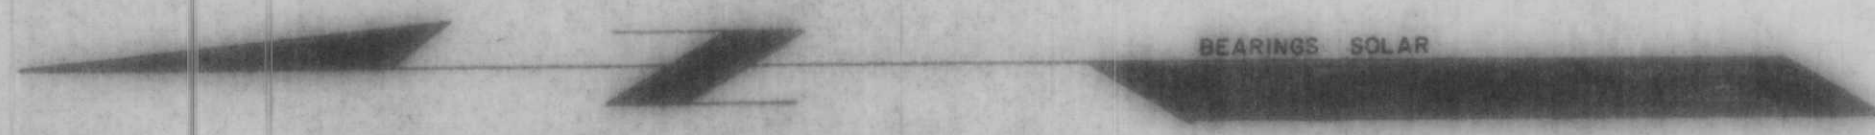

TIMBERLAND SURVEYORS, INC. TOMAHAWK WIS.

SURVEY FOR
BEN CHERNEY
 R.F.D. 3
 TOMAHAWK, WIS.

DATE 30 APR 80 DWN. BY L.J.S. SCALE 1" = 60'
 REVISED BY
 REVISED BY

DWG. NO. 346

L.57A