




**CURVE DATA TABLE**

CURVE NO.	BEARING	LENGTH	CHORD	CHORD BEARING	TANGENT
1-2	S 87° 46' 12" E	198.44	194.14	S 67° 37' 46" E	S 50° 09' 10" E
3-4	S 281° 00'	110.72	110.00	N 38° 51' 55" W	N 50° 08' 10" W

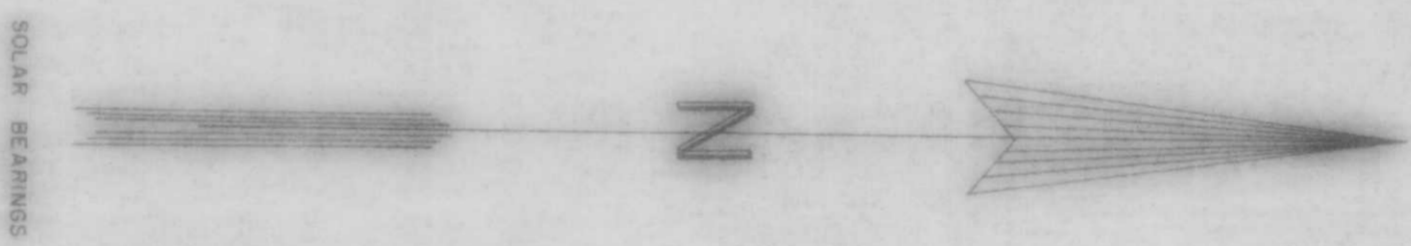

- LEGEND**
- 1/2" IRON PIPE, SET THIS SURVEY
  - 1" IRON PIPE, FOUND IN PLACE
  - /// EXCESSIVE SLOPE AREAS
  - 1/4" IRON PIPE, FOUND IN PLACE
  - ▽ BORE HOLE LOCATIONS

Part of  
**GOV'T LOT 2**  
**SECTION 10**  
**T. 34 N., R. 8 E.**  
**TOWN OF HARRISON**  
**LINCOLN COUNTY**  
**WISCONSIN**

RECEIVED AT LINCOLN COUNTY  
 COURTHOUSE THIS 19 DAY  
 OF October 1979  
 TAX DESCRIPTION OFFICE

**TIMBERLAND SURVEYORS, INC.** TOMAHAWK, WISCONSIN  
 SURVEY FOR

**JERRY L. FUNK**  
 1815 79<sup>TH</sup> ST.  
 KENOSHA, WIS. 53140

DATE 15 OCT. 79. DRAWN BY M.D.W. SCALE 1" = 100'  
 REVISED 21 JAN 80. BY L.J.S.

**3**