

TOWNSHIP 35 NORTH , RANGE 4 EAST



SECTION 31

SECTION 32


SECTION 33

SECTION 34

SET CORNER AT C.T.H.'YY  
& FENCELINE - CHECKED  
GOVERNMENT DISTANCE  
NORTH TO THE CREEK.

SET CORNER AT INTERSECTION  
OF CENTERLINES OF  
PHALZGRAFF ROAD.

SET CORNER AT INTERSECTION  
OF CENTERLINE OF ROAD RUNNING  
EAST & CENTERLINE OF C.T.H.'T.

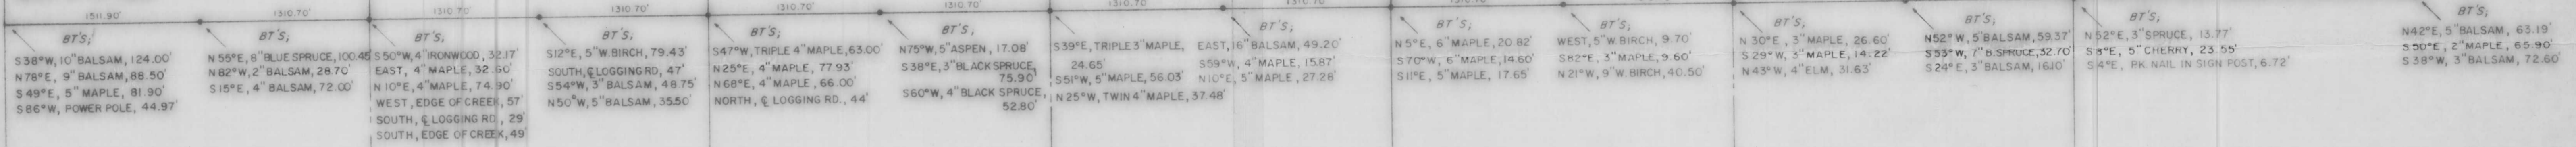

SECTION 6

SECTION 5


SECTION 4

SECTION 3

TOWNSHIP 34 NORTH, RANGE 4 EAST

I, WILLIAM IMMICH, HEREBY CERTIFY THAT I HAVE SURVEYED THE ABOVE PARCEL OF LAND UNDER THE DIRECTION OF THE LINCOLN COUNTY FORESTRY DEPT., AND THAT THE ABOVE MAP IS A TRUE AND CORRECT REPRESENTATION OF THE LANDS SURVEYED TO THE BEST OF MY KNOWLEDGE AND BELIEF.

*William Immich*  
WILLIAM IMMICH RLS 1383  
February 23, 1981  
date

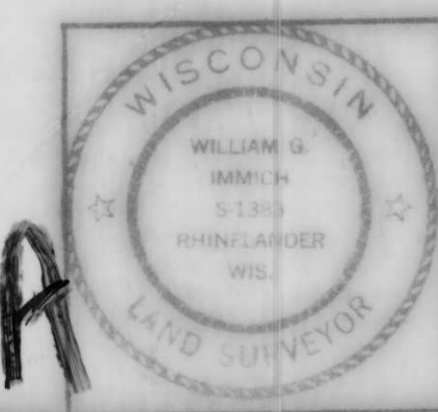

LINCOLN COUNTY  
FORESTRY DEPT.  
MERRILL, WISCONSIN 54453  
SCALE 1" = 600' DATE FEB 13, 1981 OWN. BY M. J. H.  
DWG. NO. 7157 GENISOT AND ASSOCIATES, INC.  
RHINELANDER, WIS.

**L68A**