


BLOCK 49
of the
ASSESSOR'S PLAT
of the
CITY OF TOMAHAWK
being part of
GOV'T LOT 7
and of the
NE 1/4, of the SW 1/4
SECTION 34
T. 35 N., R. 6 E.
LINCOLN COUNTY, WIS.

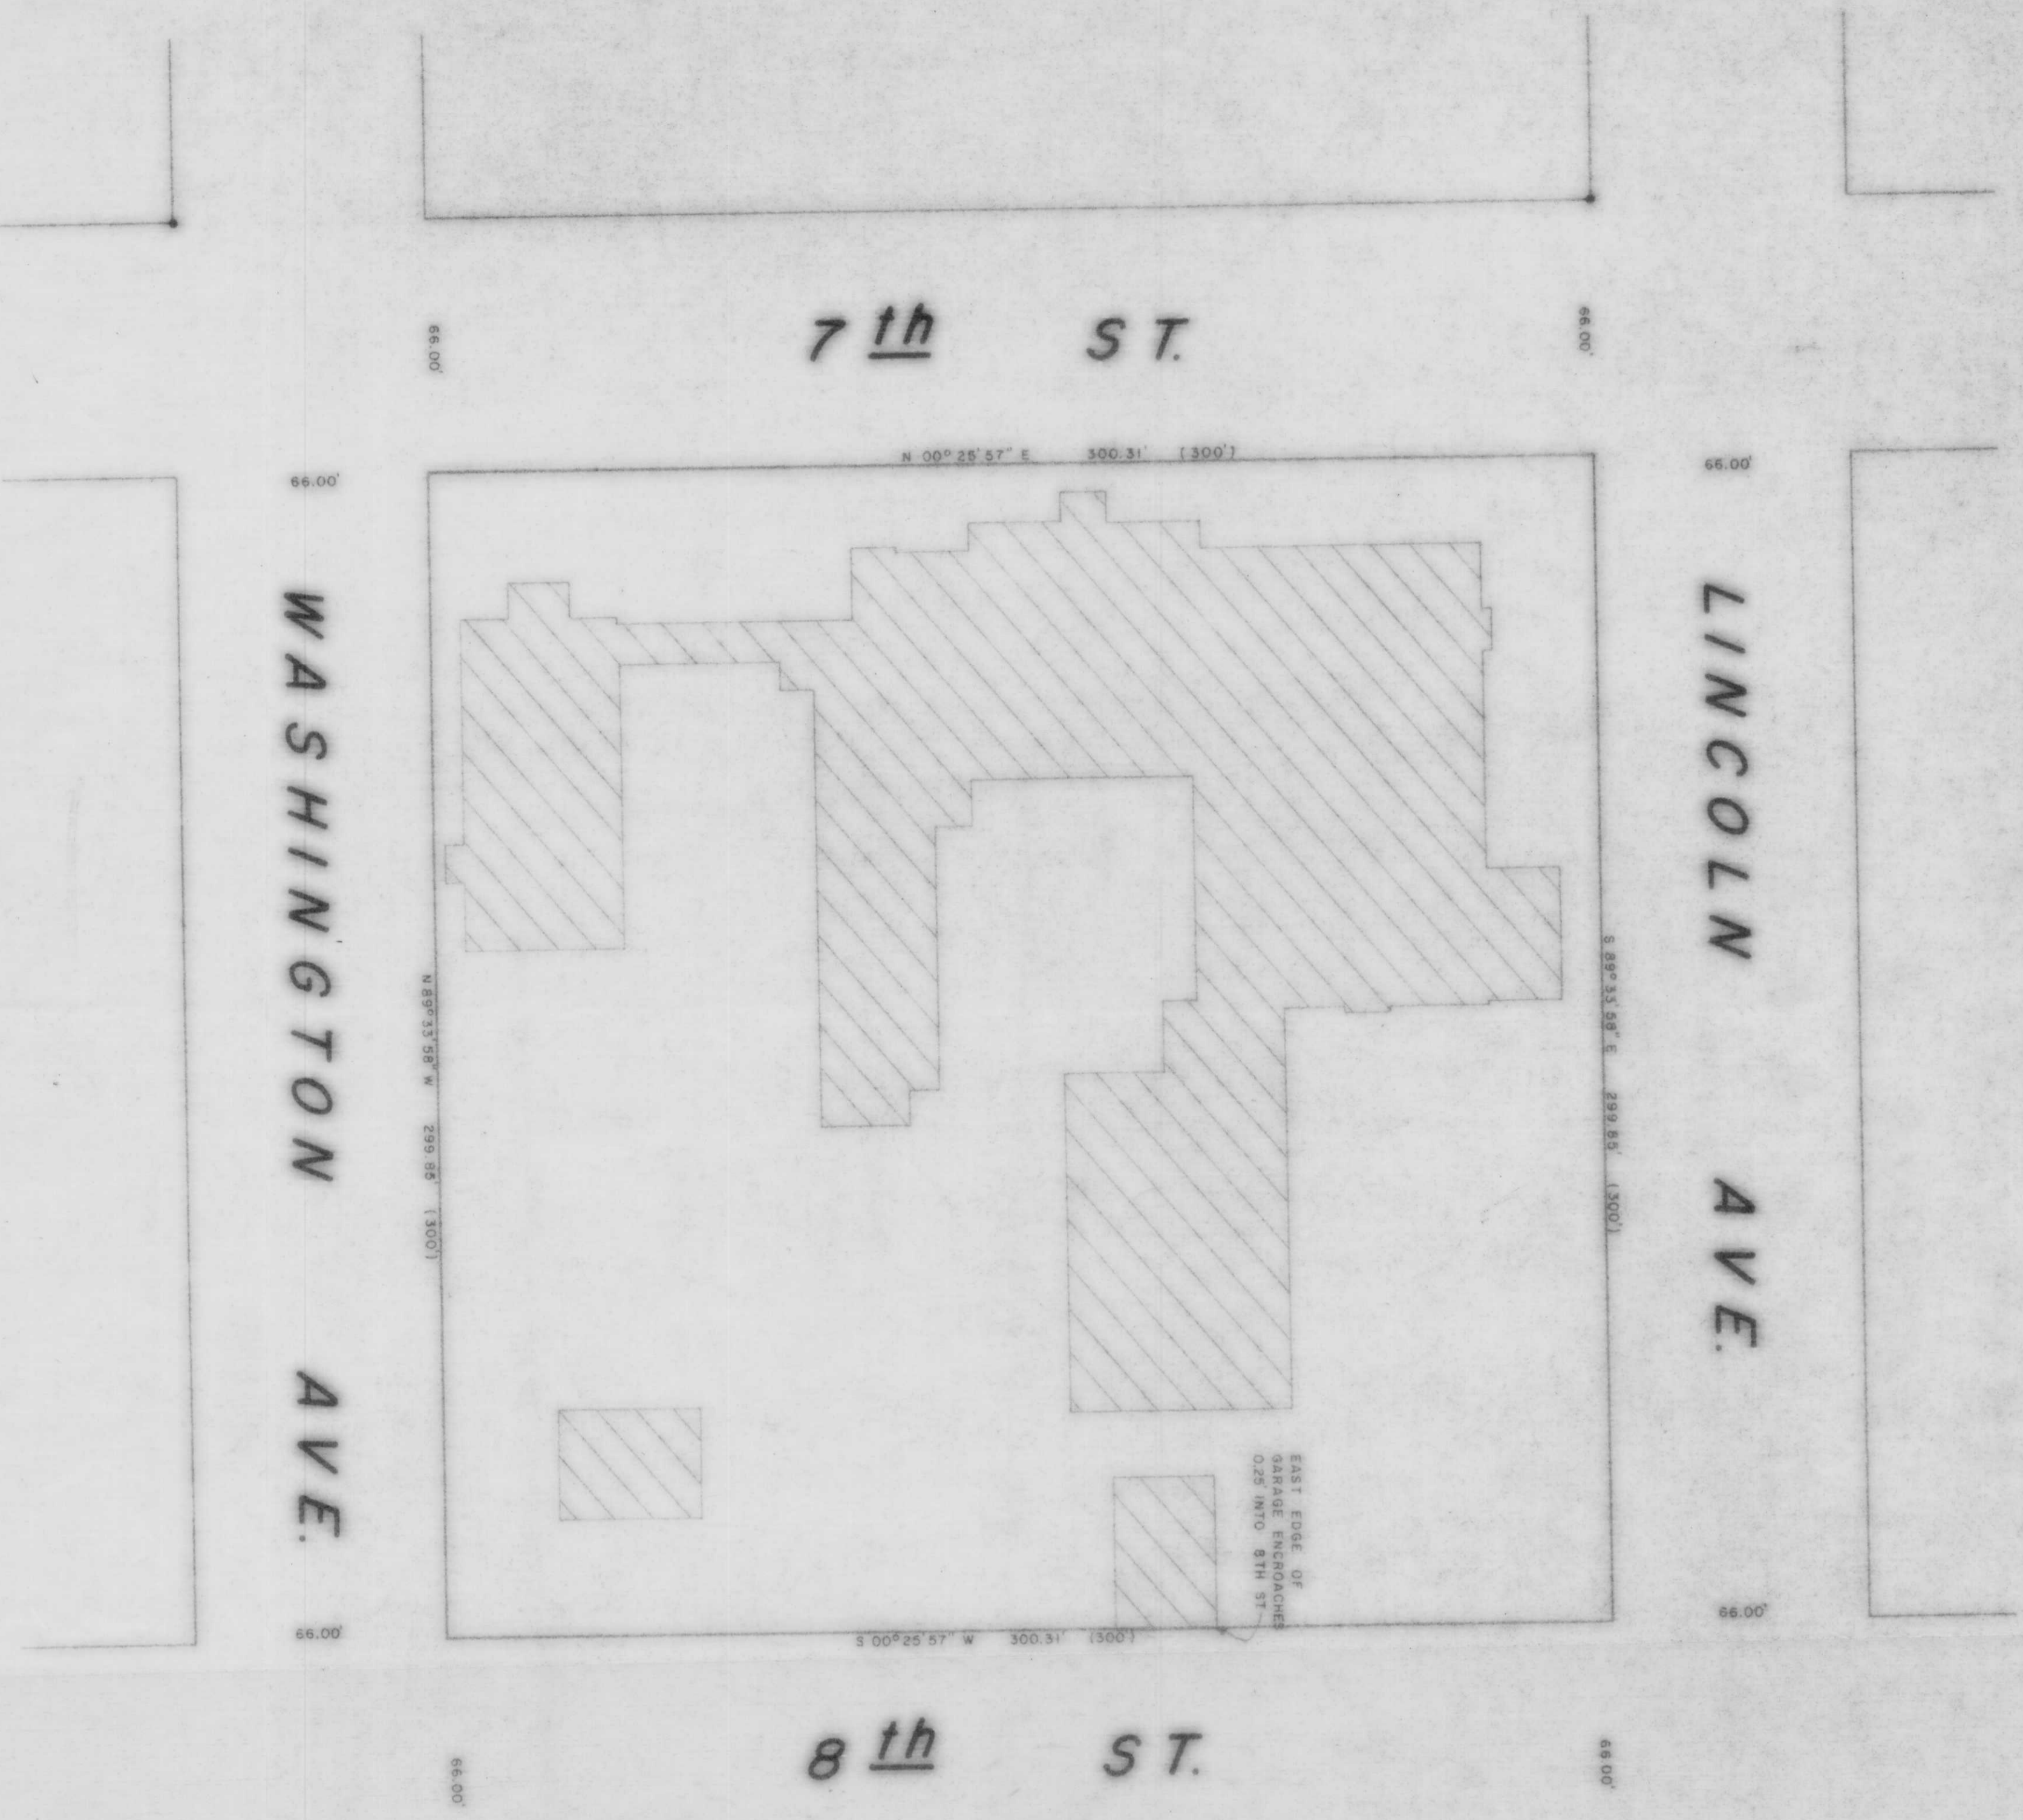

I, Lester J Schmit do hereby certify that, this is the property described in Northern Abstract & Title, Inc. abstract no. 4626-1, dated 26 Oct 84. See said abstract for further detail.

LEGEND

- 1" IRON BOLT FOUND IN PLACE
- ▨ DENOTES BUILDING
- () INDICATES RECORDED DISTANCE

RECEIVED AT LINCOLN COUNTY
COURTHOUSE THIS 24th DAY
of Oct 1985
At Public Office
TAX DESCRIPTION

TIMBERLAND SURVEYORS, INC. CONSULTANTS
SURVEY FOR
SACRED HEART HOSPITAL
OF TOMAHAWK, WIS.
TOMAHAWK, WIS.

DATE: 10-24-85
BY: [Signature]
REVISED: [Signature]
BY: [Signature]
DWG. NO.: 567

L-871B