


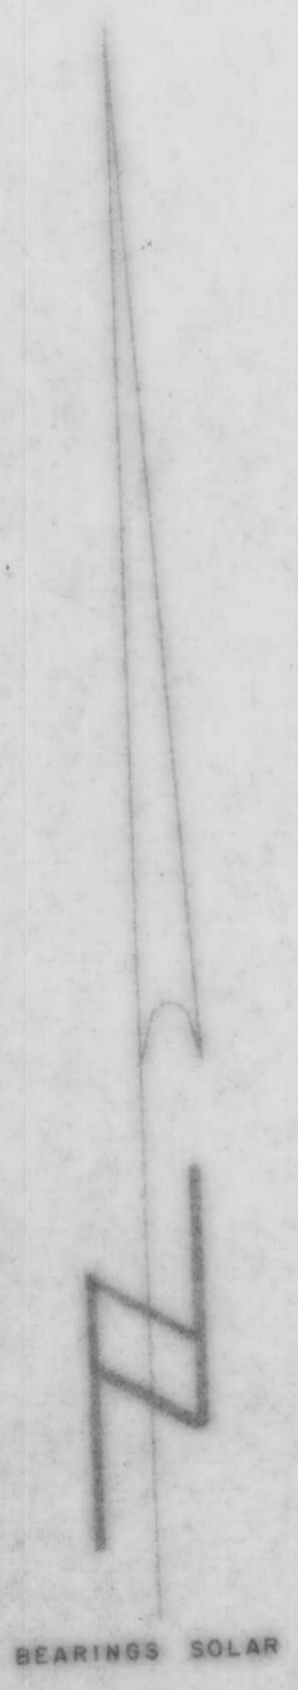

Part of the
NW 1/4, of the NE 1/4
SECTION 11
T. 35 N., R. 6 E.
 Town of Bradley
 Lincoln County, Wis.

LEGEND

- 5/8" IRON ROD SET THIS SURVEY.
- ⊙ CAPPED IRON PIPE FOUND IN PLACE.
- BERTSEN MONUMENT FOUND IN PLACE.
- ▭ BUILDINGS
- 1" IRON PIPE SET FOR PREVIOUS SURVEY.



RECEIVED AT LINCOLN COUNTY
 COURTHOUSE THIS 2nd DAY
 OF Oct 1985
 Tax DESCRIPTION OFFICE

L91A

TIMBERLAND SURVEYORS, INC. TOMAHAWK, WIS.

WISCONSIN LAND SURVEYOR

VEVA LAMER
 R.F.D. 3
 TOMAHAWK, WIS.

DATE 14 FEB 85 DWN BY L.J.S. SCALE 1" = 3'

REVISED BY 469