


AS  
C  
M  
T  
M

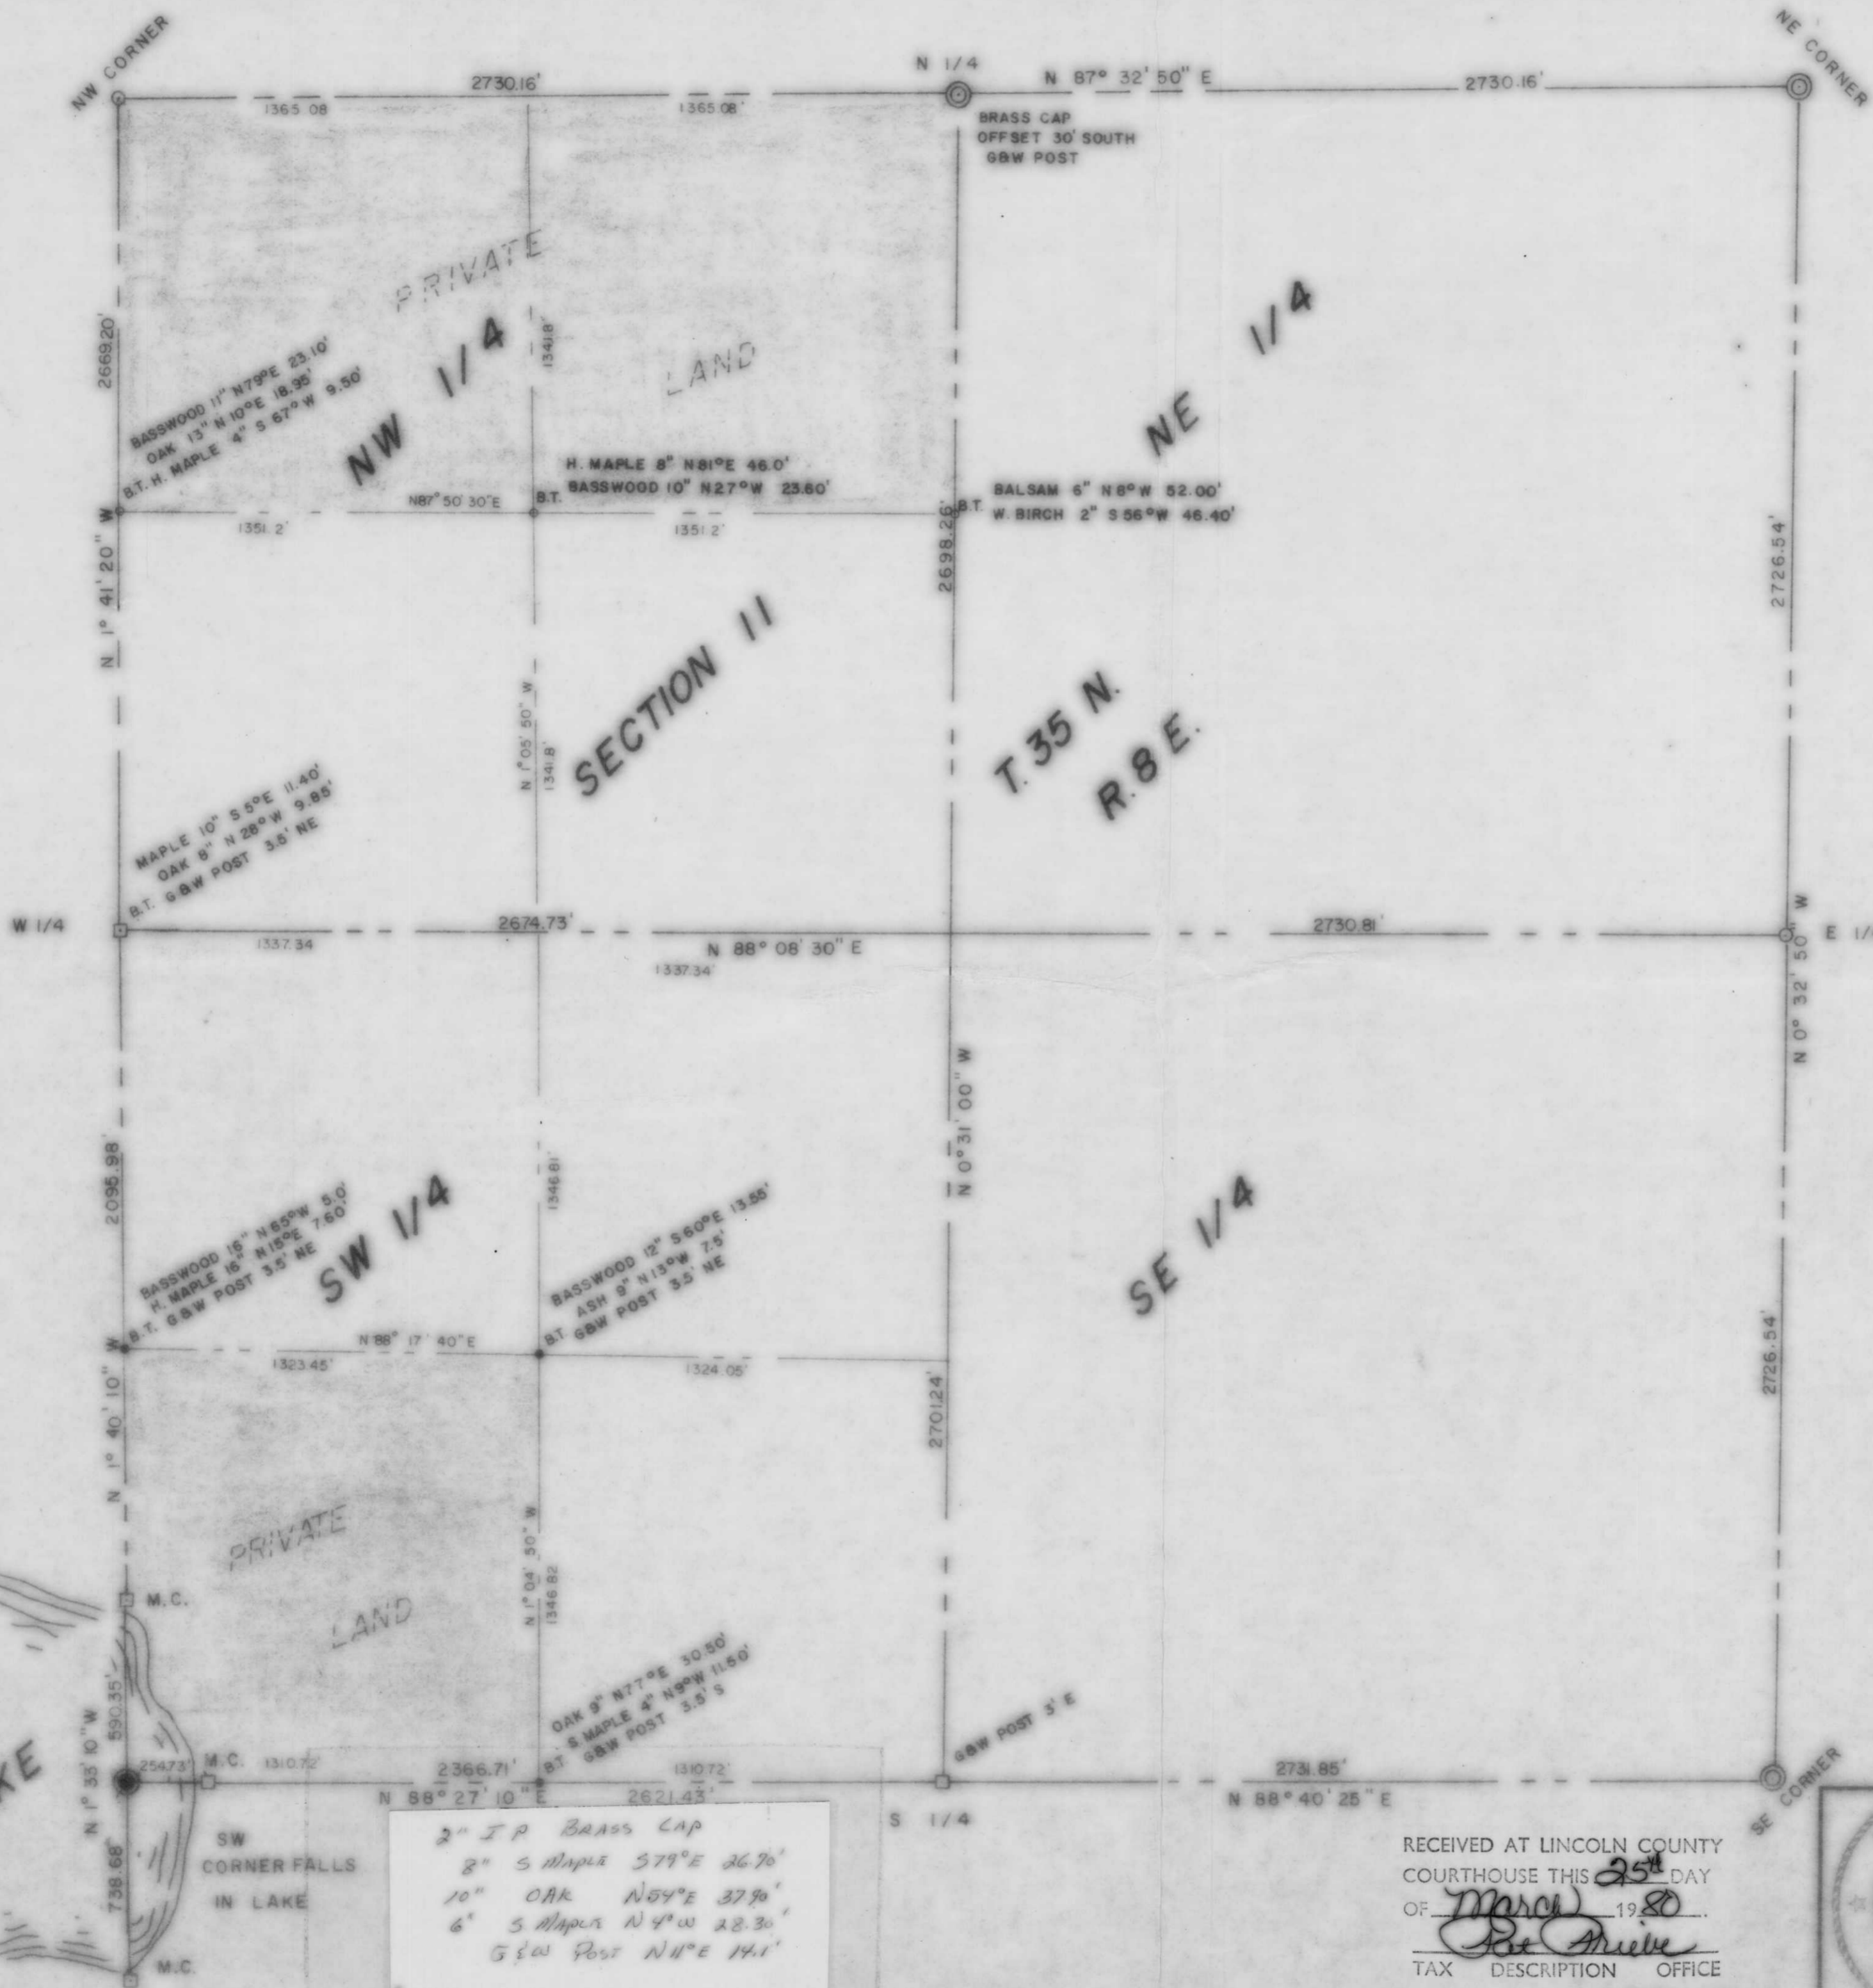


BEARINGS FROM SOLAR  
OBSERVATION

- ⊙ FOUND IRON PIPE
- FOUND MARBLE MONUMENT
- SET IRON PIPE
- CORNER BY PREVIOUS SURVEY
- PIPE TO BE SET BY FOREST DEPT.

I hereby certify that I have surveyed the above parcel of land under the direction of the Lincoln County Forest Dept. and that the above map is a true and correct representation of the lands surveyed to the best of my belief and knowledge.

*William G. Amick*  
 William G. Amick, R.L.S., 1925  
 Dec. 15, 1978  
 date

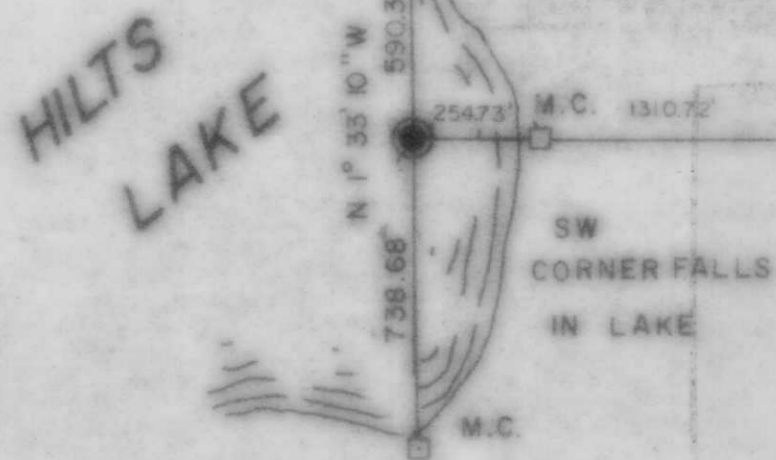

2" IP BRASS CAP  
 8" S Maple 579°E 26.70'  
 10" OAK N54°E 37.90'  
 6" S Maple N4°W 28.30'  
 G&W Post N11°E 14.1'

RECEIVED AT LINCOLN COUNTY  
 COURTHOUSE THIS 25<sup>th</sup> DAY  
 OF *March* 19*80*  
*Pat Amick*  
 TAX DESCRIPTION OFFICE



LINCOLN COUNTY  
 MERRILL, WISCONSIN

SCALE 1" = 400' DATE 11/27/78  
 DWG. NO. 889-0 GENISOY AND ASSOCIATES, INC.  
 RHINELANDER, WIS.

REVISED 1-2-75