


Part of the
 N 1/2, of the NW 1/4
 SECTION II
 T. 34 N., R. 5 E.
 Town of Tomahawk
 Lincoln County, Wis.

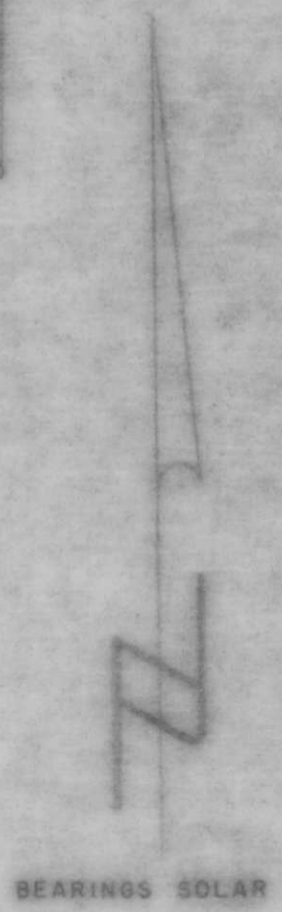

LEGEND

- 1 3/16" AXLE SHAFT FOUND IN PLACE.
- 1" IRON ROD FOUND IN PLACE.
- 1" IRON PIPE SET THIS SURVEY.
- ⊙ 1/4" IRON PIPE SET THIS SURVEY.

RECEIVED AT LINCOLN COUNTY
 COURTHOUSE THIS 20th DAY
 OF October 19 80.
 TAX DESCRIPTION OFFICE

B

TIMBERLAND SURVEYORS, INC. TOMAHAWK WIS. SURVEY FOR ROGER HILT RFD 4 TOMAHAWK, WIS.	
	DATE 22 MAY 79 OWN. BY L.J.S. SCALE 1" = 100'
	REVISED 8 JUN 79 BY L.J.S. DWG. NO. 306
	REVISED 25 JUN 80 BY L.J.S.