


LEGEND

- 1 1/2" IRON PIPE, FOUND IN PLACE.
- 2" IRON PIPE, FOUND IN PLACE.
- 1" IRON PIPE, SET THIS SURVEY.
- () INDICATES RECORDED BEARING OR DISTANCE.
- ENCLOSURES DENOTES BUILDINGS.

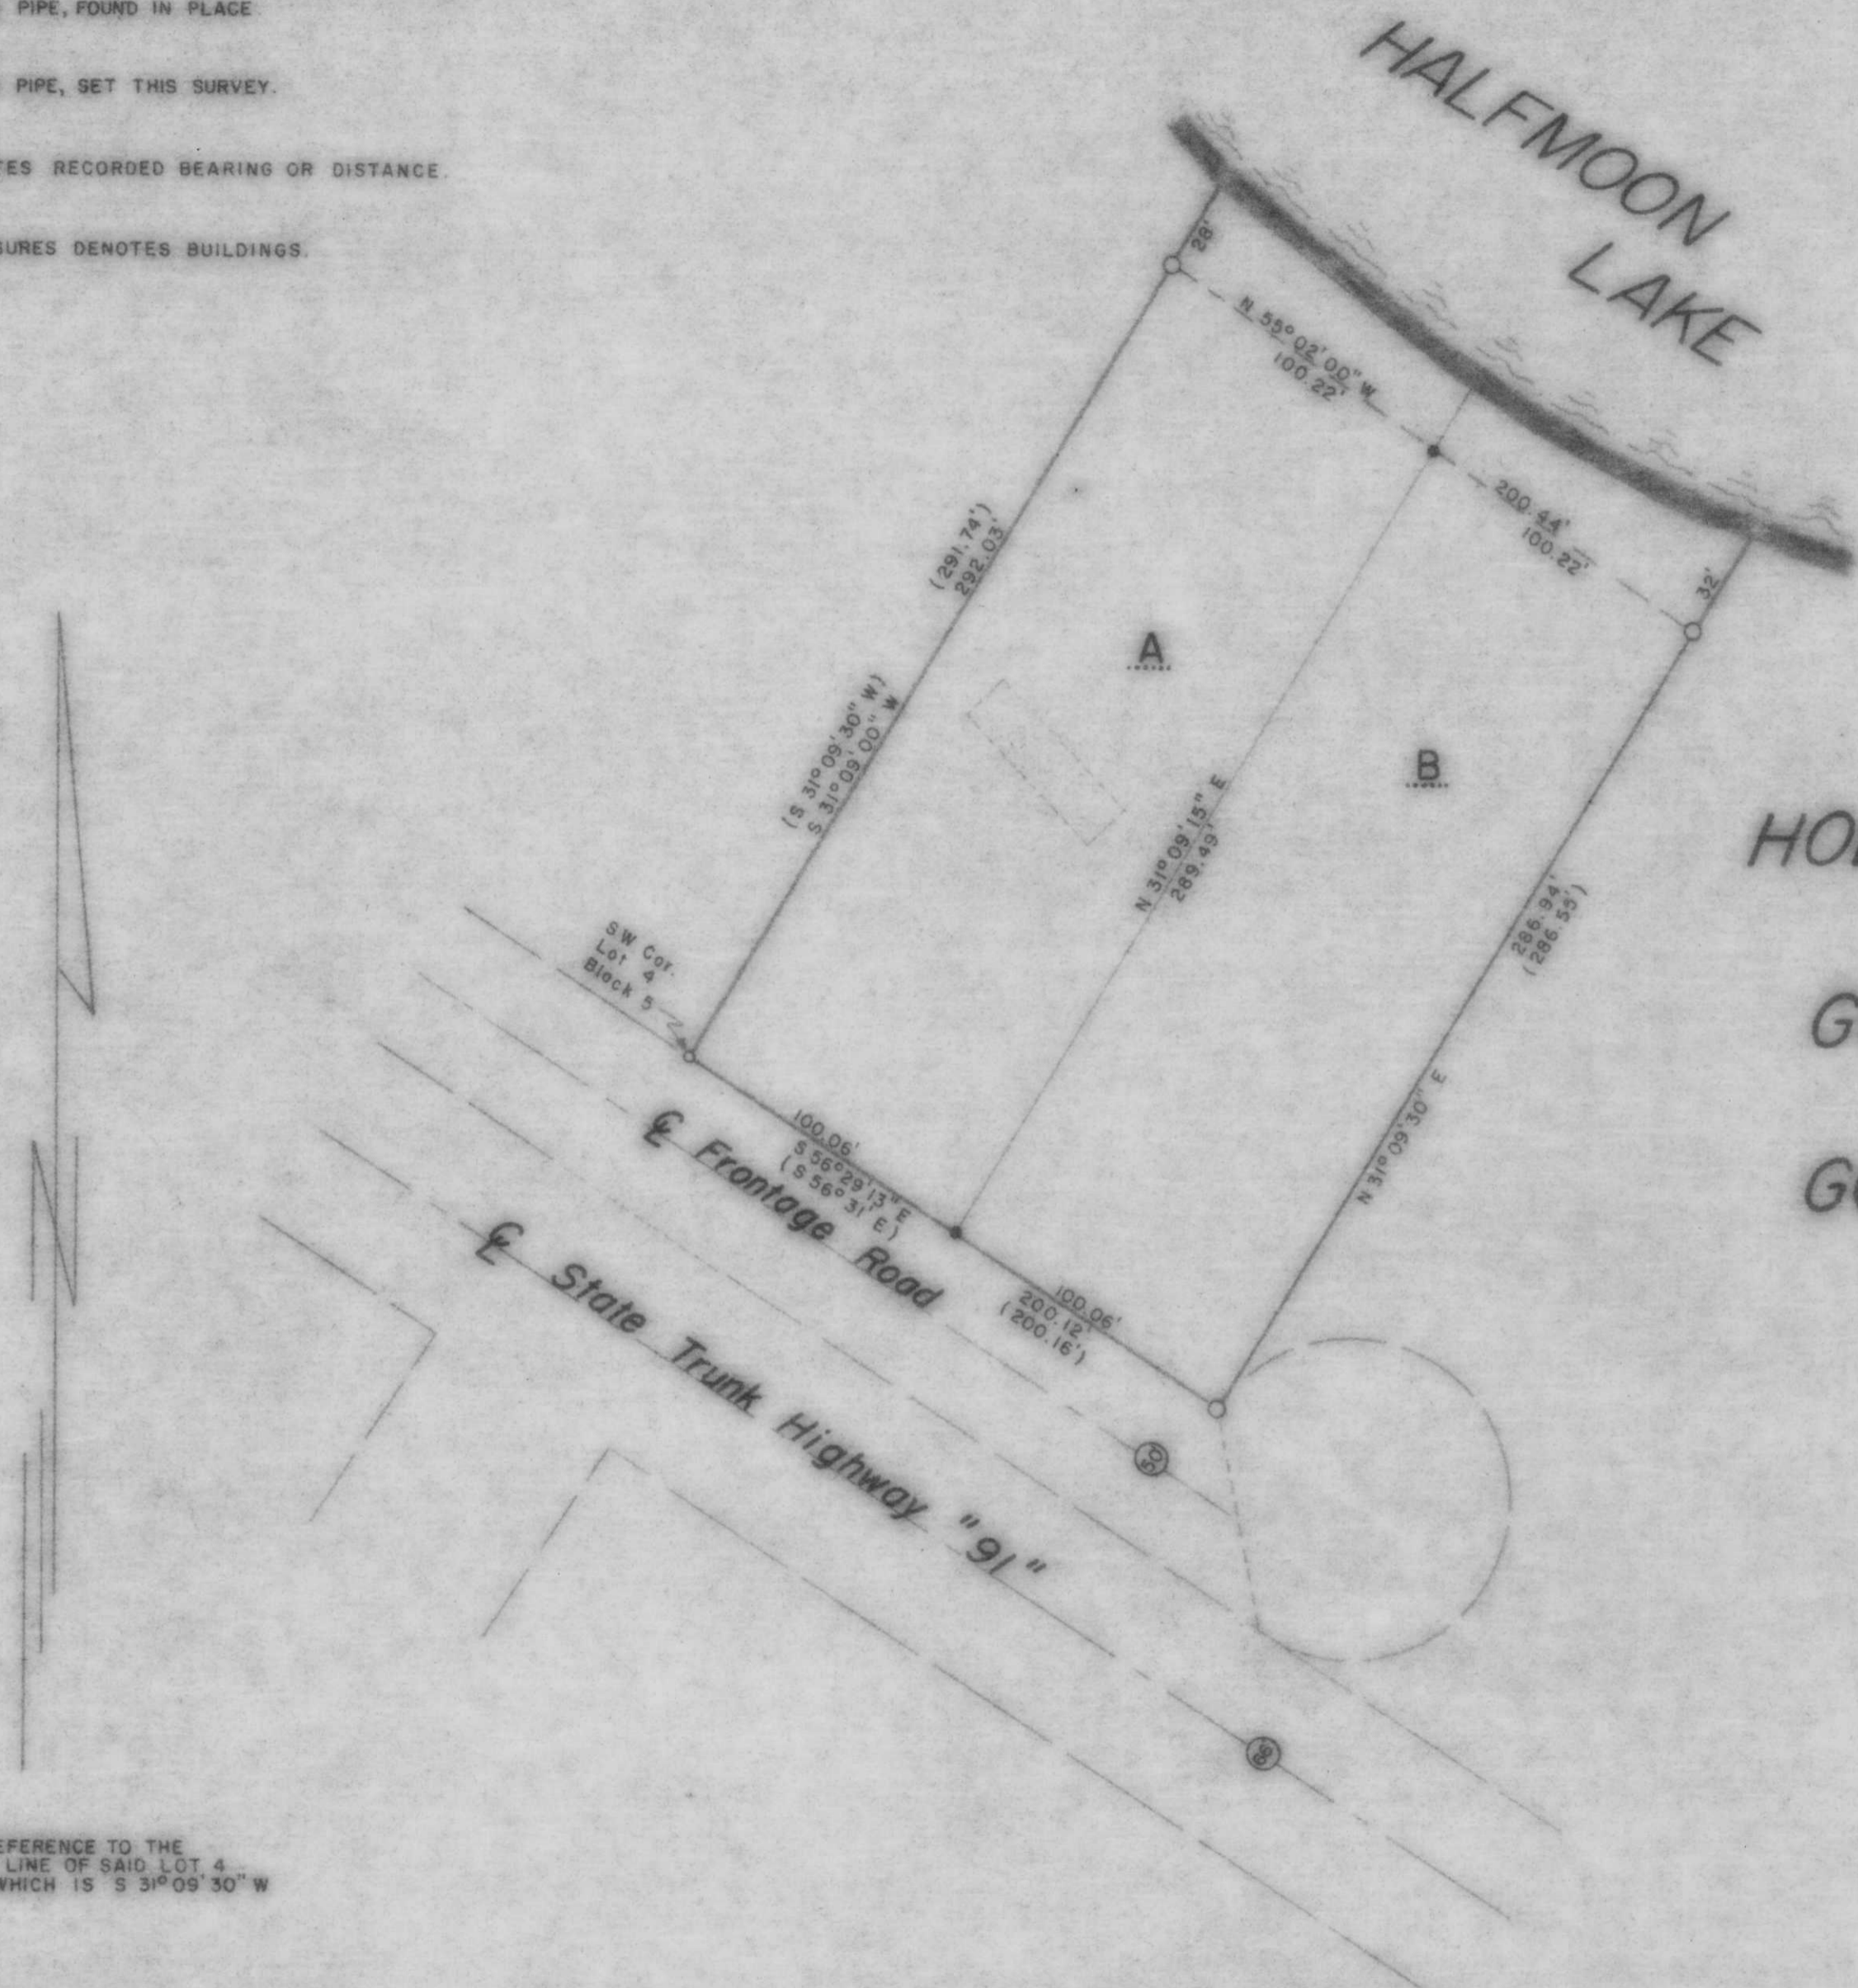

NORTH IS REFERENCE TO THE SOUTHEAST LINE OF SAID LOT 4 BLOCK 5, WHICH IS S 31° 09' 30" W

RECEIVED AT LINCOLN COUNTY COURTHOUSE THIS 20th DAY OF October 19 80.
TAX DESCRIPTION OFFICE

B

TIMBERLAND SURVEYORS, INC. TOMAHAWK WIS.	
	SURVEY FOR Ken Pickett R.F.D. 3 Tomahawk, Wis.
	DATE 15 OCT 79 DWN BY M.G.W. SCALE 1" = 50'
REVISED BY	DWS NO. 323