


LAKE
NOKOMIS

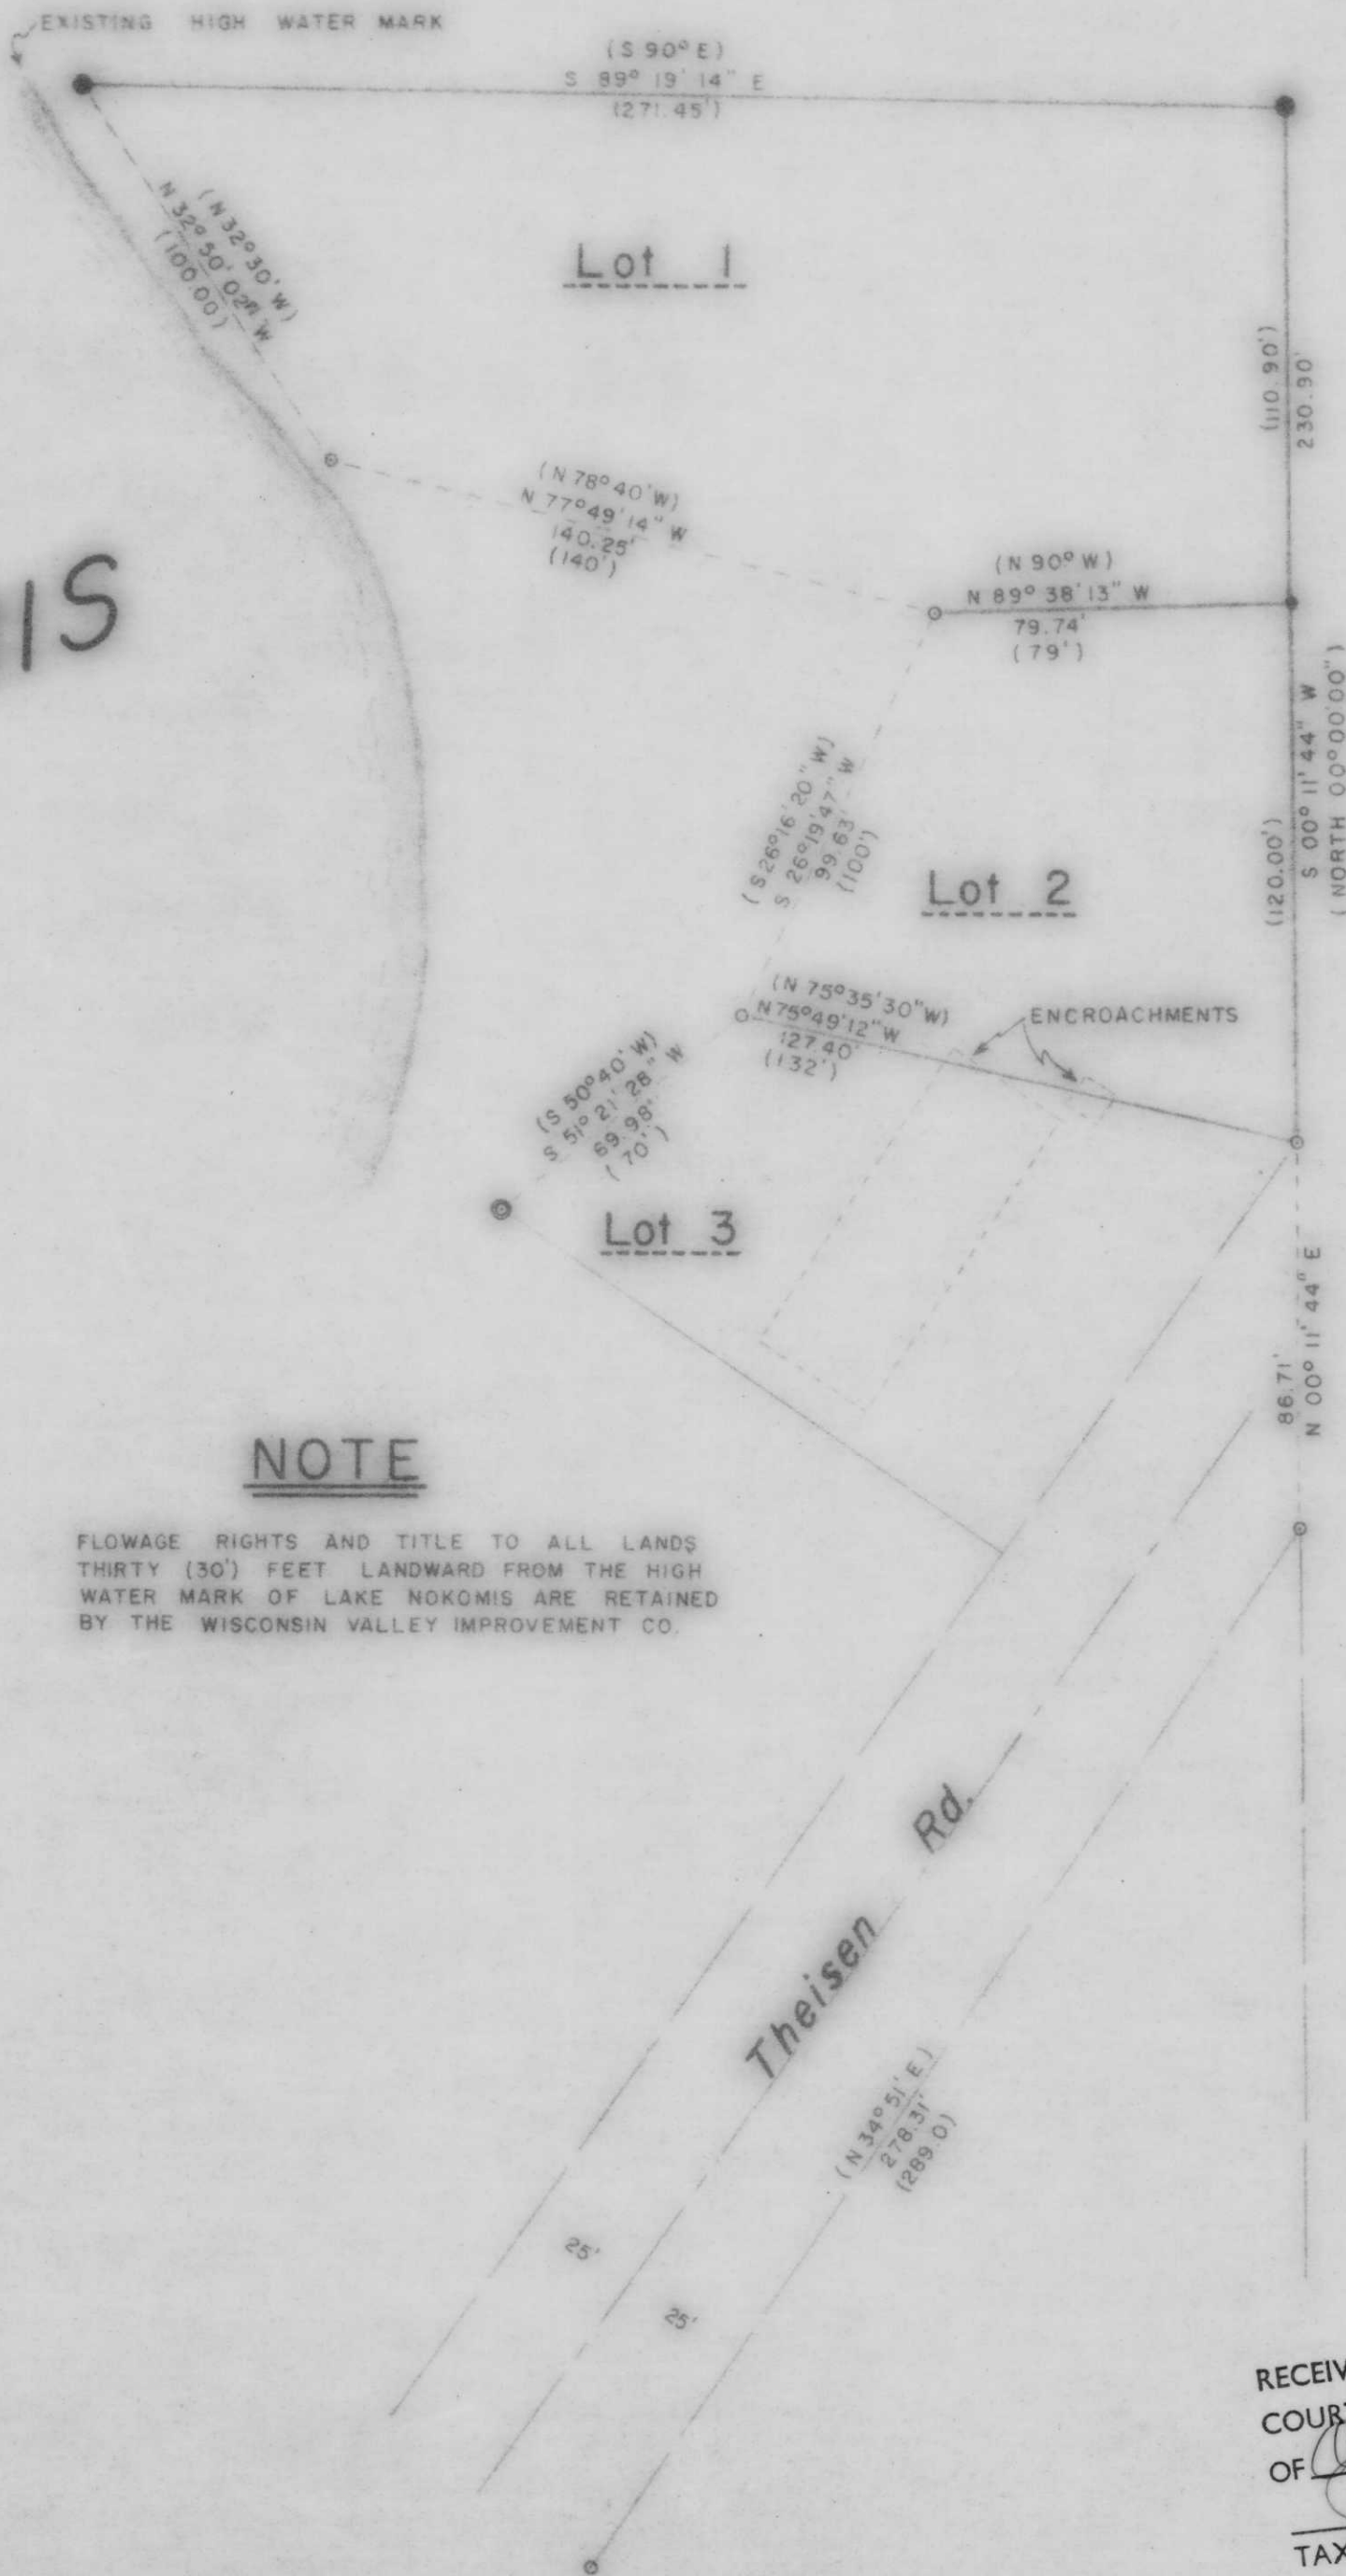

NOTE

FLOWAGE RIGHTS AND TITLE TO ALL LANDS THIRTY (30) FEET LANDWARD FROM THE HIGH WATER MARK OF LAKE NOKOMIS ARE RETAINED BY THE WISCONSIN VALLEY IMPROVEMENT CO.

N

NORTH IS REFERENCED TO THE SOUTHEASTERLY R/W LINE OF THEISEN ROAD.

LOTS 1 & 2
of
BLOCK A
Theisen's Subdivision
in the
NW 1/4 of the SE 1/4
SECTION 3
T. 35 N., R. 6 E.
Town of Nokomis
Lincoln County, Wisc.

U.S. Highway "51"

LEGEND

- 1 1/4" IRON PIPE, SET THIS SURVEY
- 3/4" IRON PIPE, SET THIS SURVEY
- 1 1/4" IRON PIPE, FOUND IN PLACE
- 1 1/2" IRON PIPE, FOUND IN PLACE
- ENCLOSURES DENOTE BUILDINGS

RECEIVED AT LINCOLN COUNTY COURTHOUSE THIS 20th DAY OF August 1980.
TAX DESCRIPTION OFFICE

TIMBERLAND SURVEYORS, INC. TOMAHAWK WIS.

SURVEY FOR
LEE CAMPO
R.F.D. 2
TOMAHAWK, WIS.

DATE 3 SEP. 80 DWN. BY M.D.W. SCALE 1" = 40'

REVISOR BY DWG. NO.
REVISOR BY 363

WISCONSIN LAND SURVEYOR
LESTER SCHMIDT
S-1282
TOMAHAWK, WIS.

B