


A
M1205

Part of
GOV'T LOT 2
SECTION 10
T. 34 N., R. 8 E.
TOWN OF HARRISON
LINCOLN COUNTY
WISCONSIN

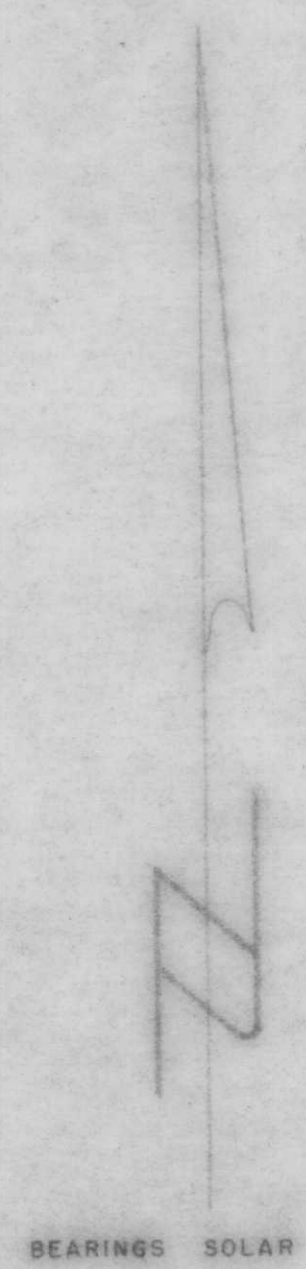

LEGEND

- SQUARE GRANITE MONUMENT, FOUND IN PLACE
- 2" IRON PIPE, FOUND IN PLACE
- 1 1/2" IRON PIPE, SET THIS SURVEY

MARY LAKE

BUTEAU LAKE

M.C. LAKE CLARA

SW Cor., Sec. 10
Section Line

West 1/16 Line
N 00° 28' 03" E
917.10'

783.04'
N 89° 51' 00" E

402.42'
1729.55'

S 1/16 SW Cor., Sec. 10

RECEIVED AT LINCOLN COUNTY
COURTHOUSE THIS 30th DAY
OF October 1950.
Lester L. Schmit
TAX DESCRIPTION OFFICE

TIMBERLAND SURVEYORS, INC. TOMAHAWK WIS.

SURVEY FOR
VIOLA WEAVER
R.F.D. 1
GLEASON, WIS. 54435

DATE 27 NOV 79 DWN. BY L.J.S. SCALE 1" = 100'

REVISED BY DWG. NO. 336

REVISED BY

