


LAKE NOKOMIS

NOTE:


THE WISCONSIN VALLEY IMPROVEMENT COMPANY
RETAINS OWNERSHIP TO ALL LAND 30' BEYOND
THE HIGH WATER MARK OF LAKE NOKOMIS AS
RECORDED IN VOL. 95, PG. 638, LINCOLN CO. DEEDS

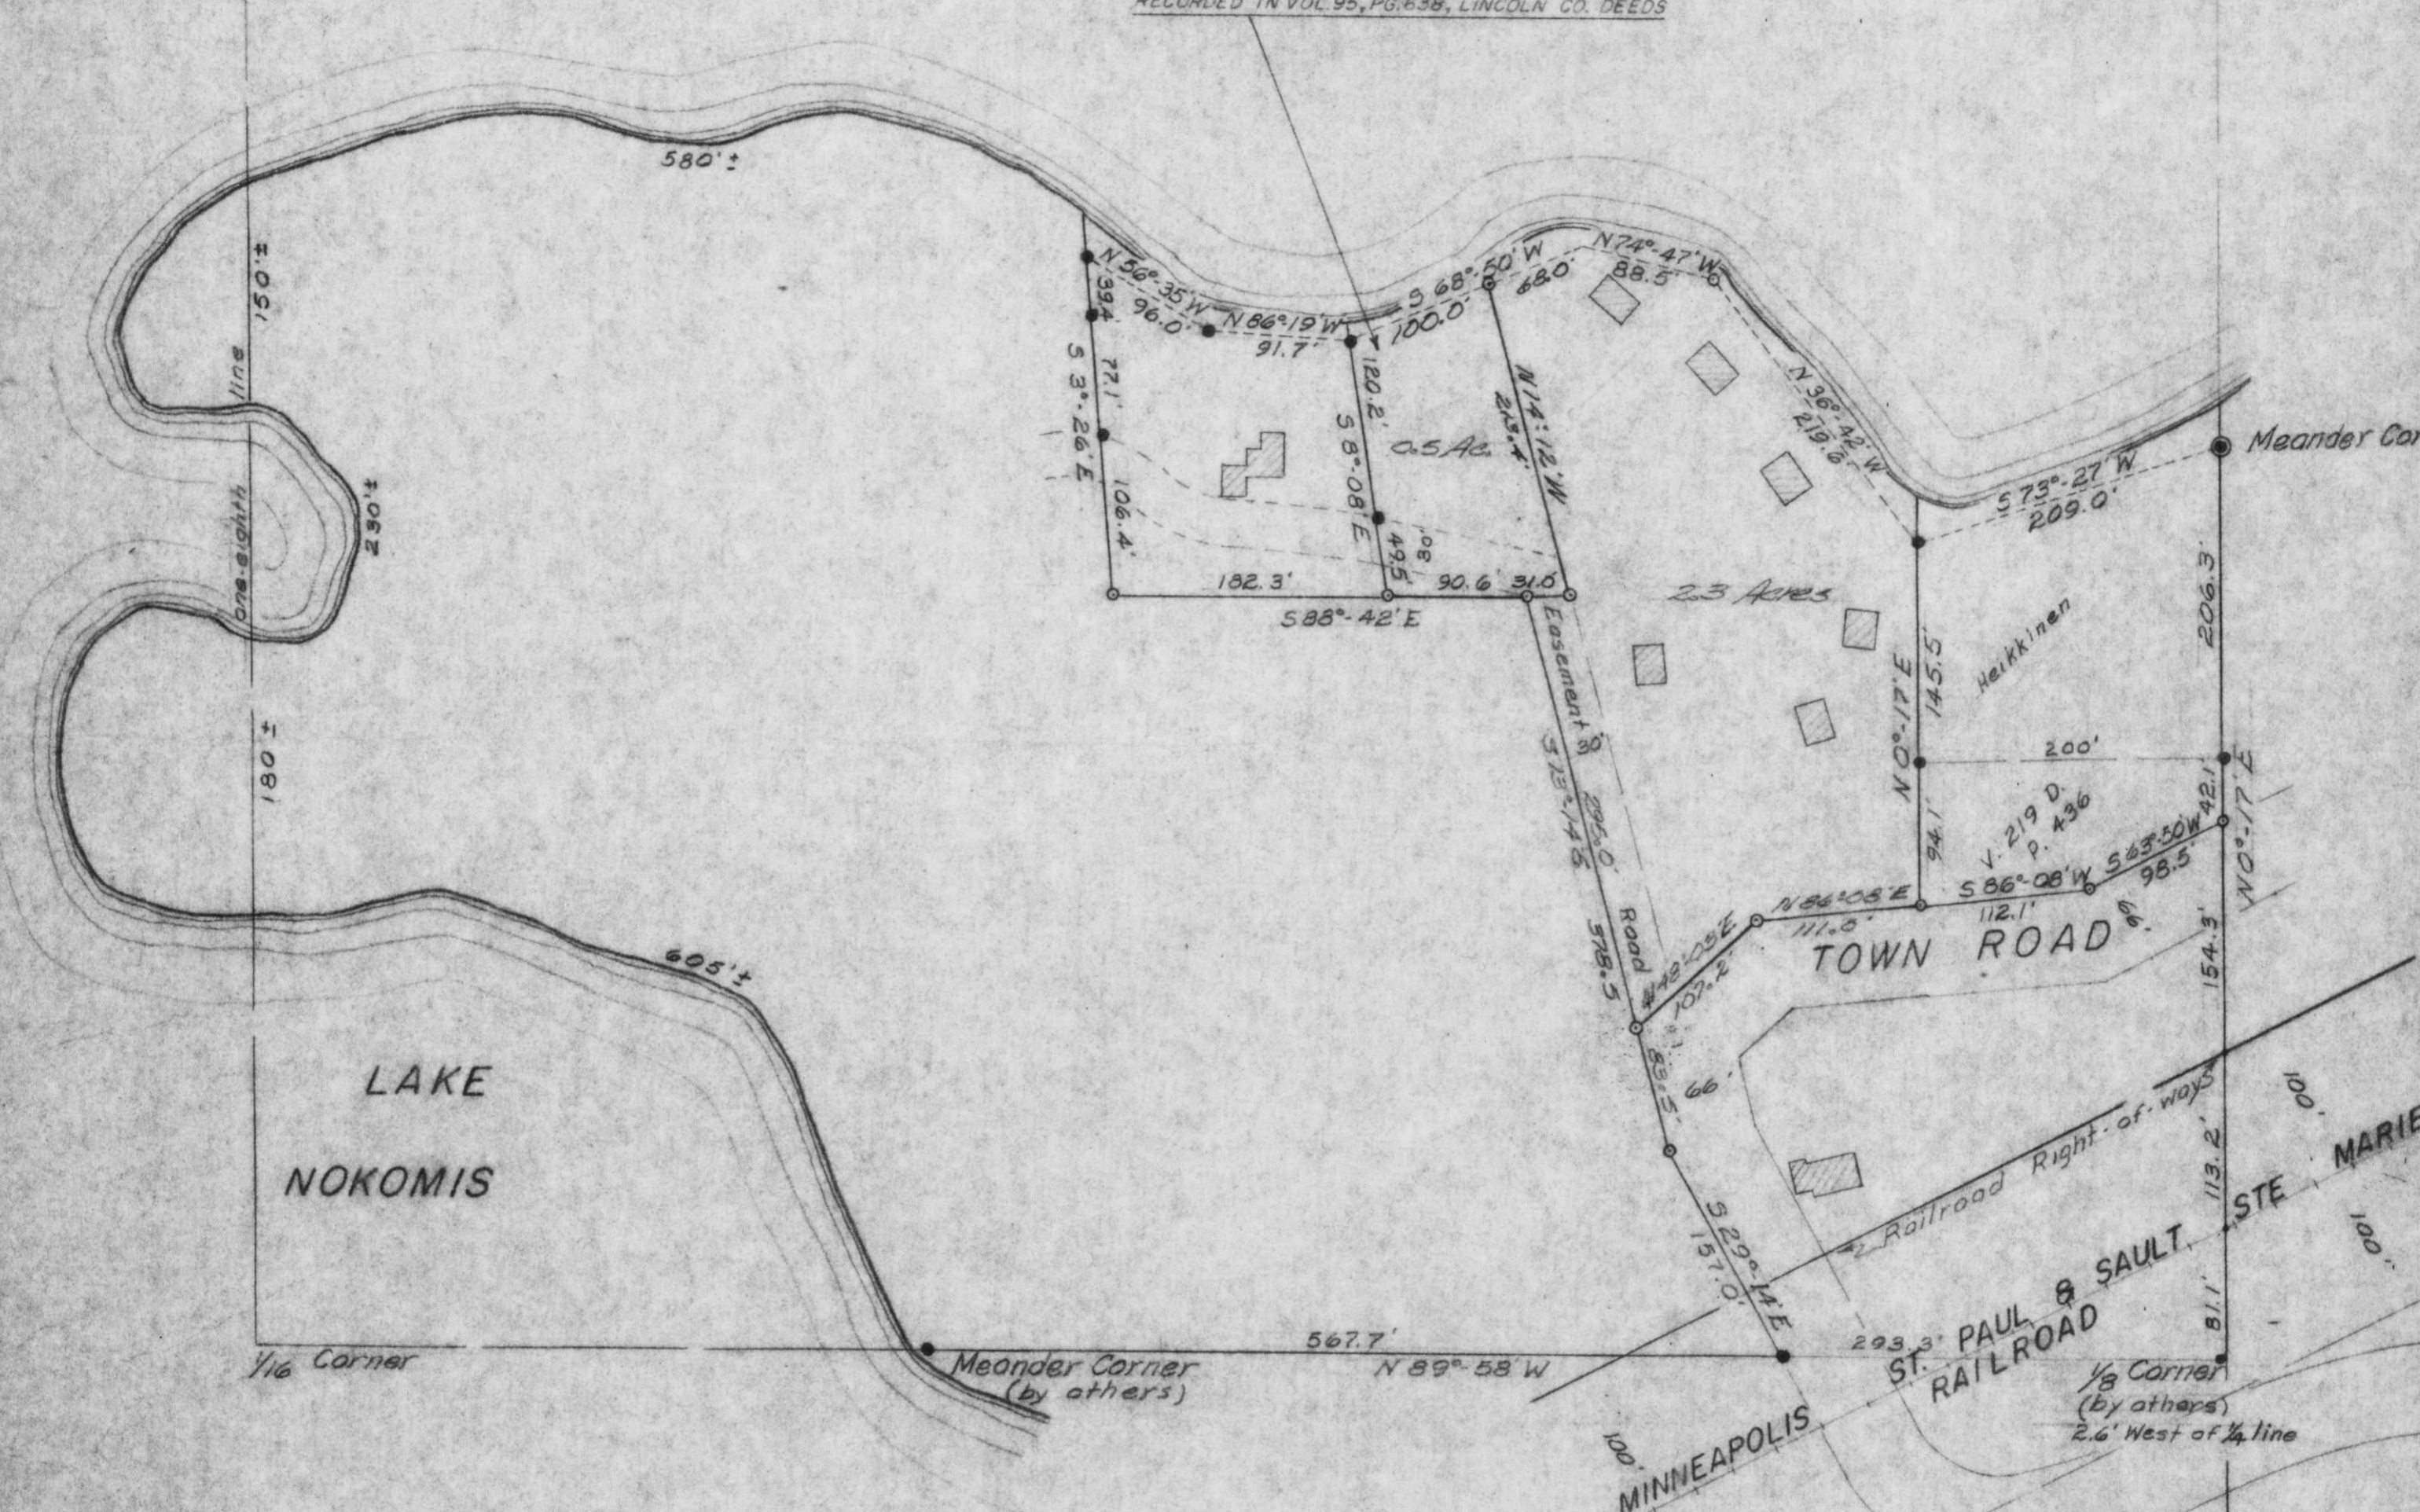

● - iron pipe set
■ - iron pipe found in place

NE 1/4 of the SW 1/4
SECTION 3
T 35 N, R 6 E
Lincoln County, Wis.

Scale 1" = 100'
March, 1965

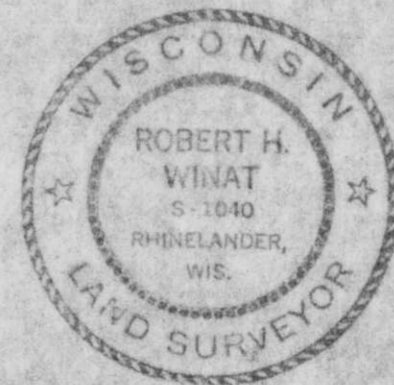

Northwoods Surveyors
James J. Smith
Land Surveyor

RECEIVED AT LINCOLN COUNTY
COURTHOUSE THIS 13 DAY
OF June 1975
Patrick R. Priebe
TAX DESCRIPTION OFFICE

B

J. Fisher