


1/8 Corner
Power Pole S44°E 26.1'

Bearings Solar

2" Iron pipe
West 33.0'
8" W. Pine
S 75° W. 48.8'
6" Tamarack
S 54° W 37.5'




○ = Iron pipe set
● = Iron pipe found in place
■ = R.R. tie found in place

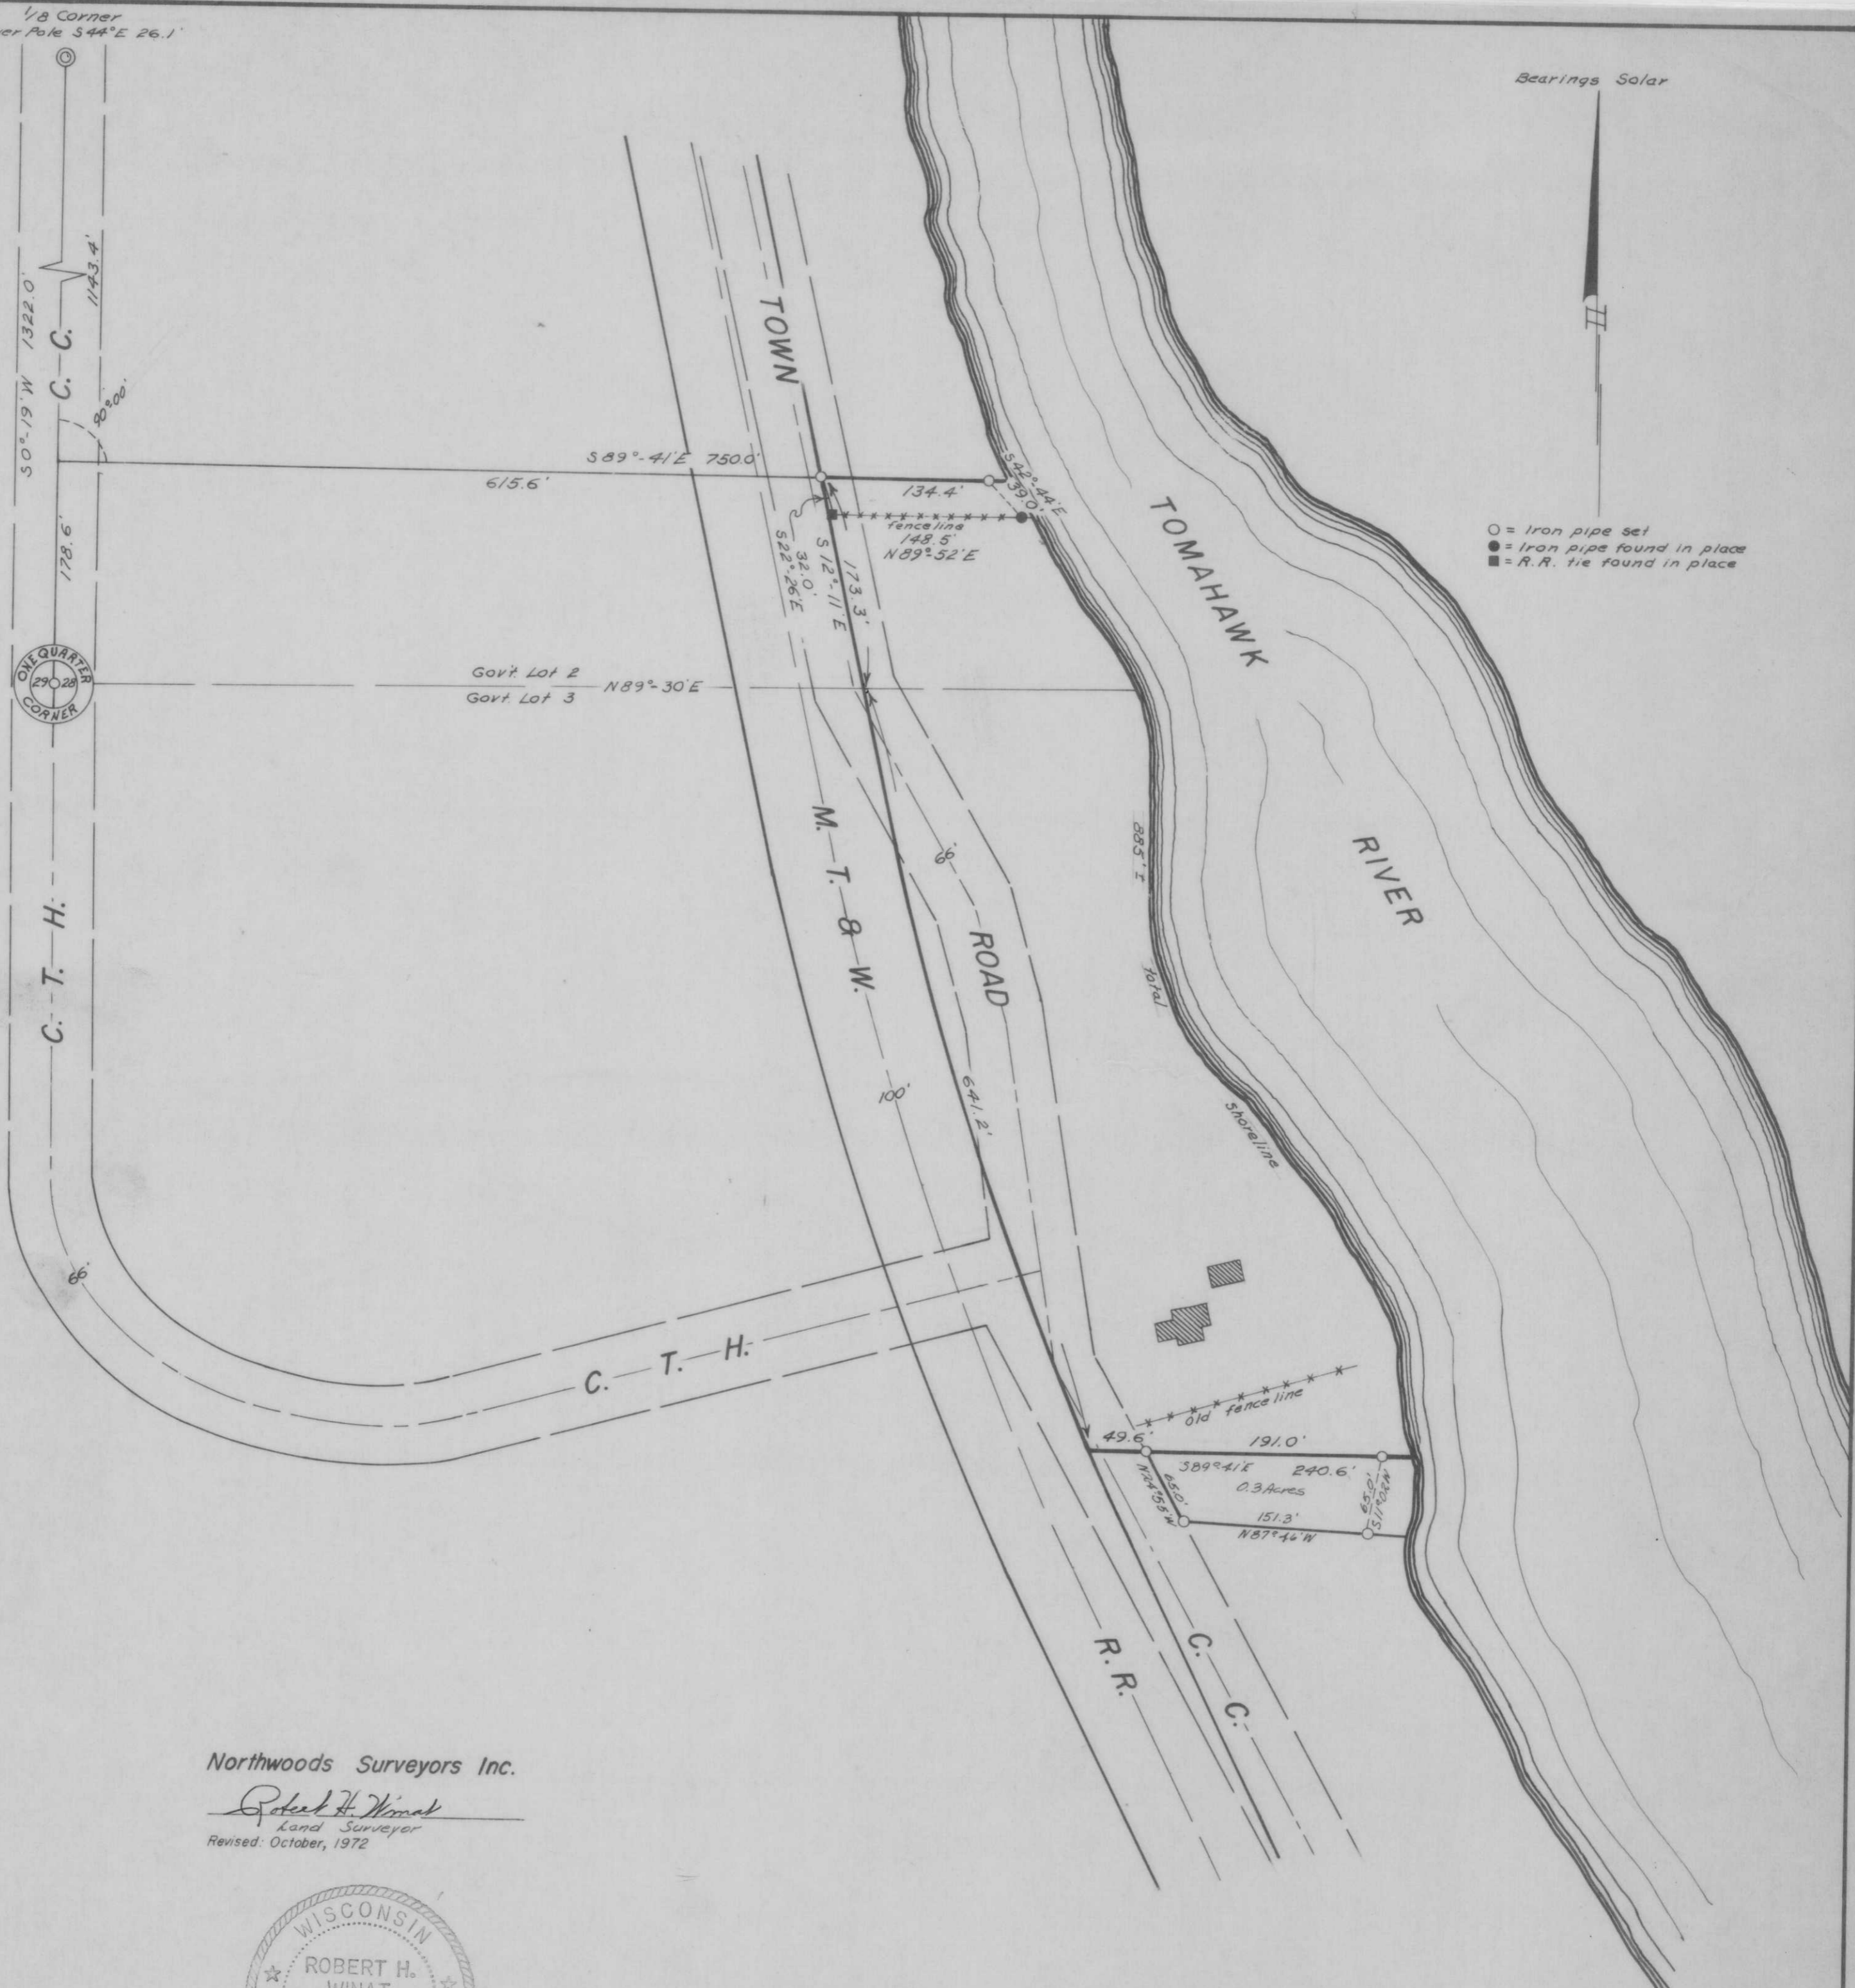

Northwoods Surveyors Inc.

Robert H. Winat
Land Surveyor
Revised: October, 1972

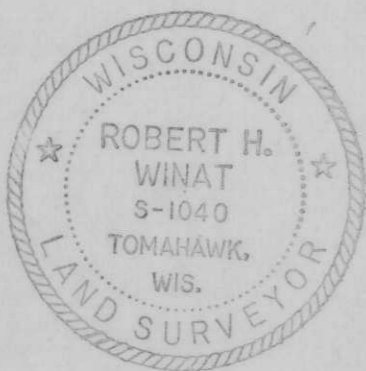

Part of
GOV'T LOT 2 & 3
SECTION 28, T35N, R6E
Lincoln County, Wis.

RECEIVED AT LINCOLN COUNTY
COURTHOUSE THIS 16th DAY
OF April 1973
Oscar Ordegar
TAX DESCRIPTION OFFICE

Scale 1"=100'
October, 1968

Northwoods Surveyors Inc.
William D. Cameron
Land Surveyor

M 14 A
H. Behl