


M153A

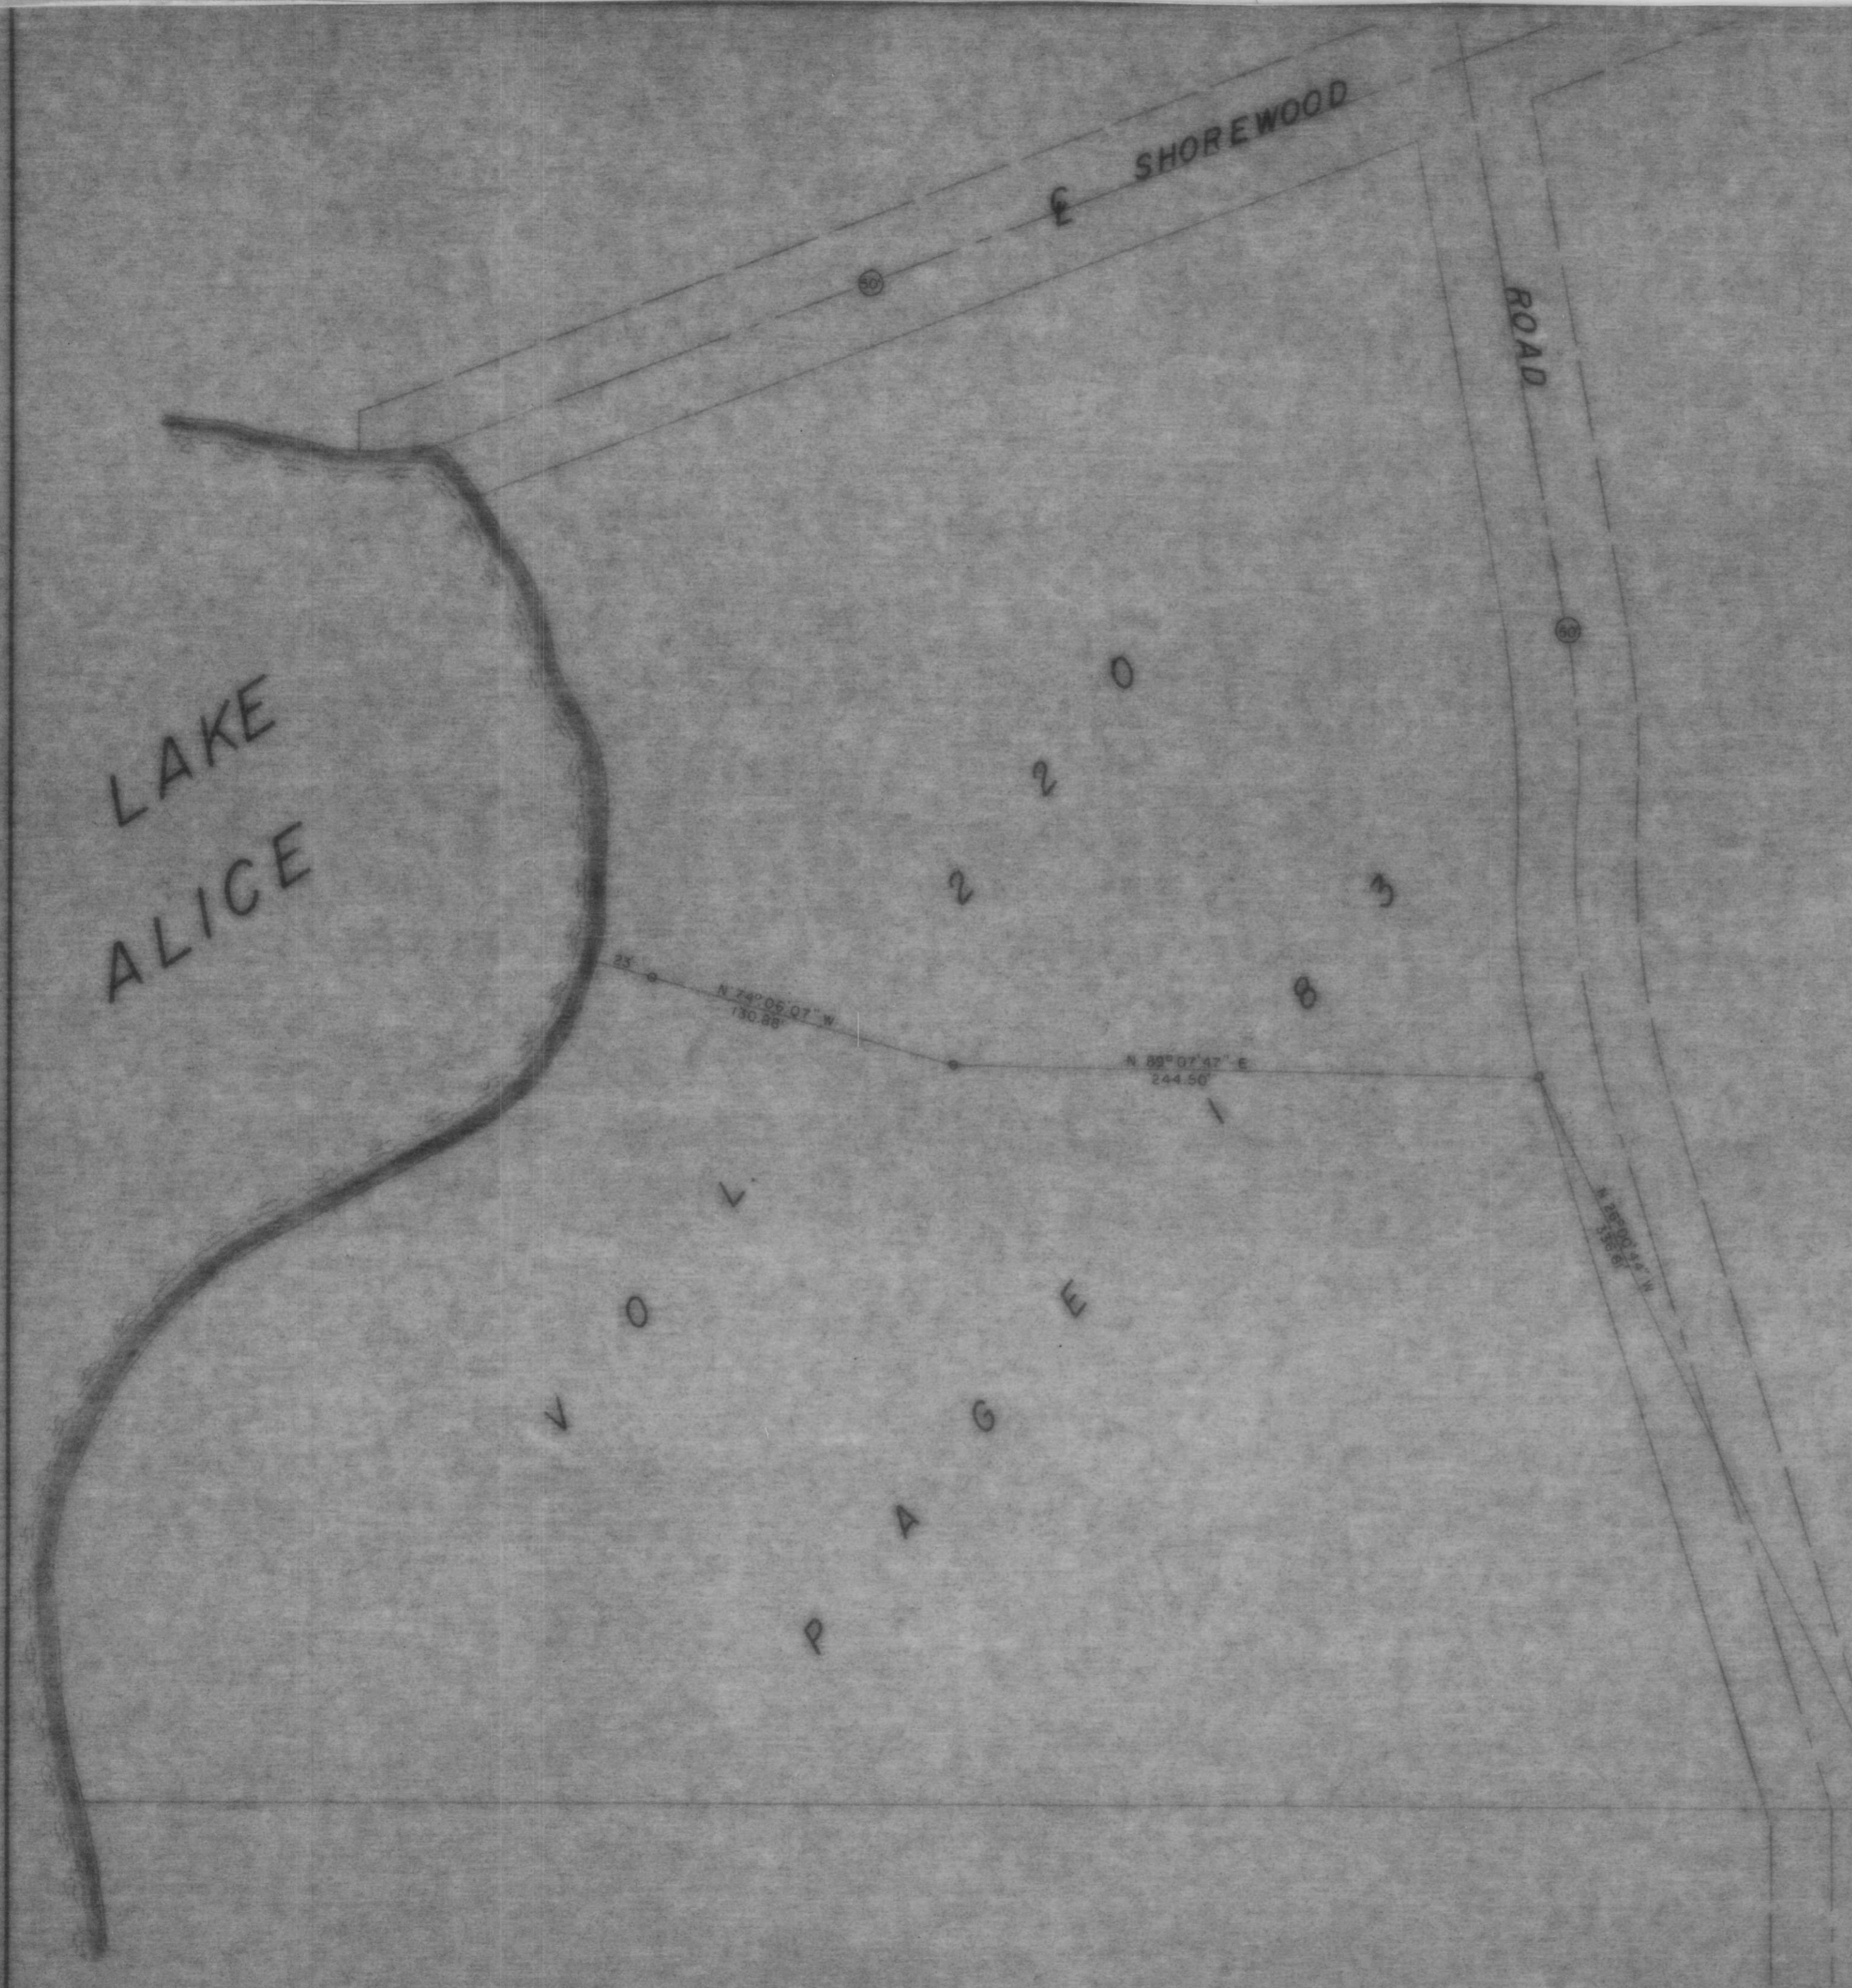

PART OF
 SE 1/4 OF THE SE 1/4
 SECTION 30
 T. 35 N., R. 7 E.
 TOWN OF KING
 LINCOLN CO.
 WISCONSIN

LEGEND

- 1/4" IRON PIPE, SET THIS SURVEY
- 1/2" IRON PIPE, FOUND IN PLACE

RECEIVED AT LINCOLN COUNTY
 COURTHOUSE THIS _____ DAY
 OF JUL 24 1984
[Signature]
 TAX DESCRIPTION OFFICE

SE Cor., Sec. 30

BEARINGS SOLAR

TIMBERLAND SURVEYORS, INC. TOMAHAWK WIS. SURVEY FOR TOWN & COUNTRY REALTY 223 W. WIS. AVE. TOMAHAWK, WIS.	
DATE 26 OCT 79 REVISIONS BY	OWN BY M.D.W. SCALE 1" = 50' DWS NO. 347

