


20 21
29 28
NW Cor., Sec. 28

County Trunk Highway "CC"

Section Line

W 1/4 Cor., Sec. 28

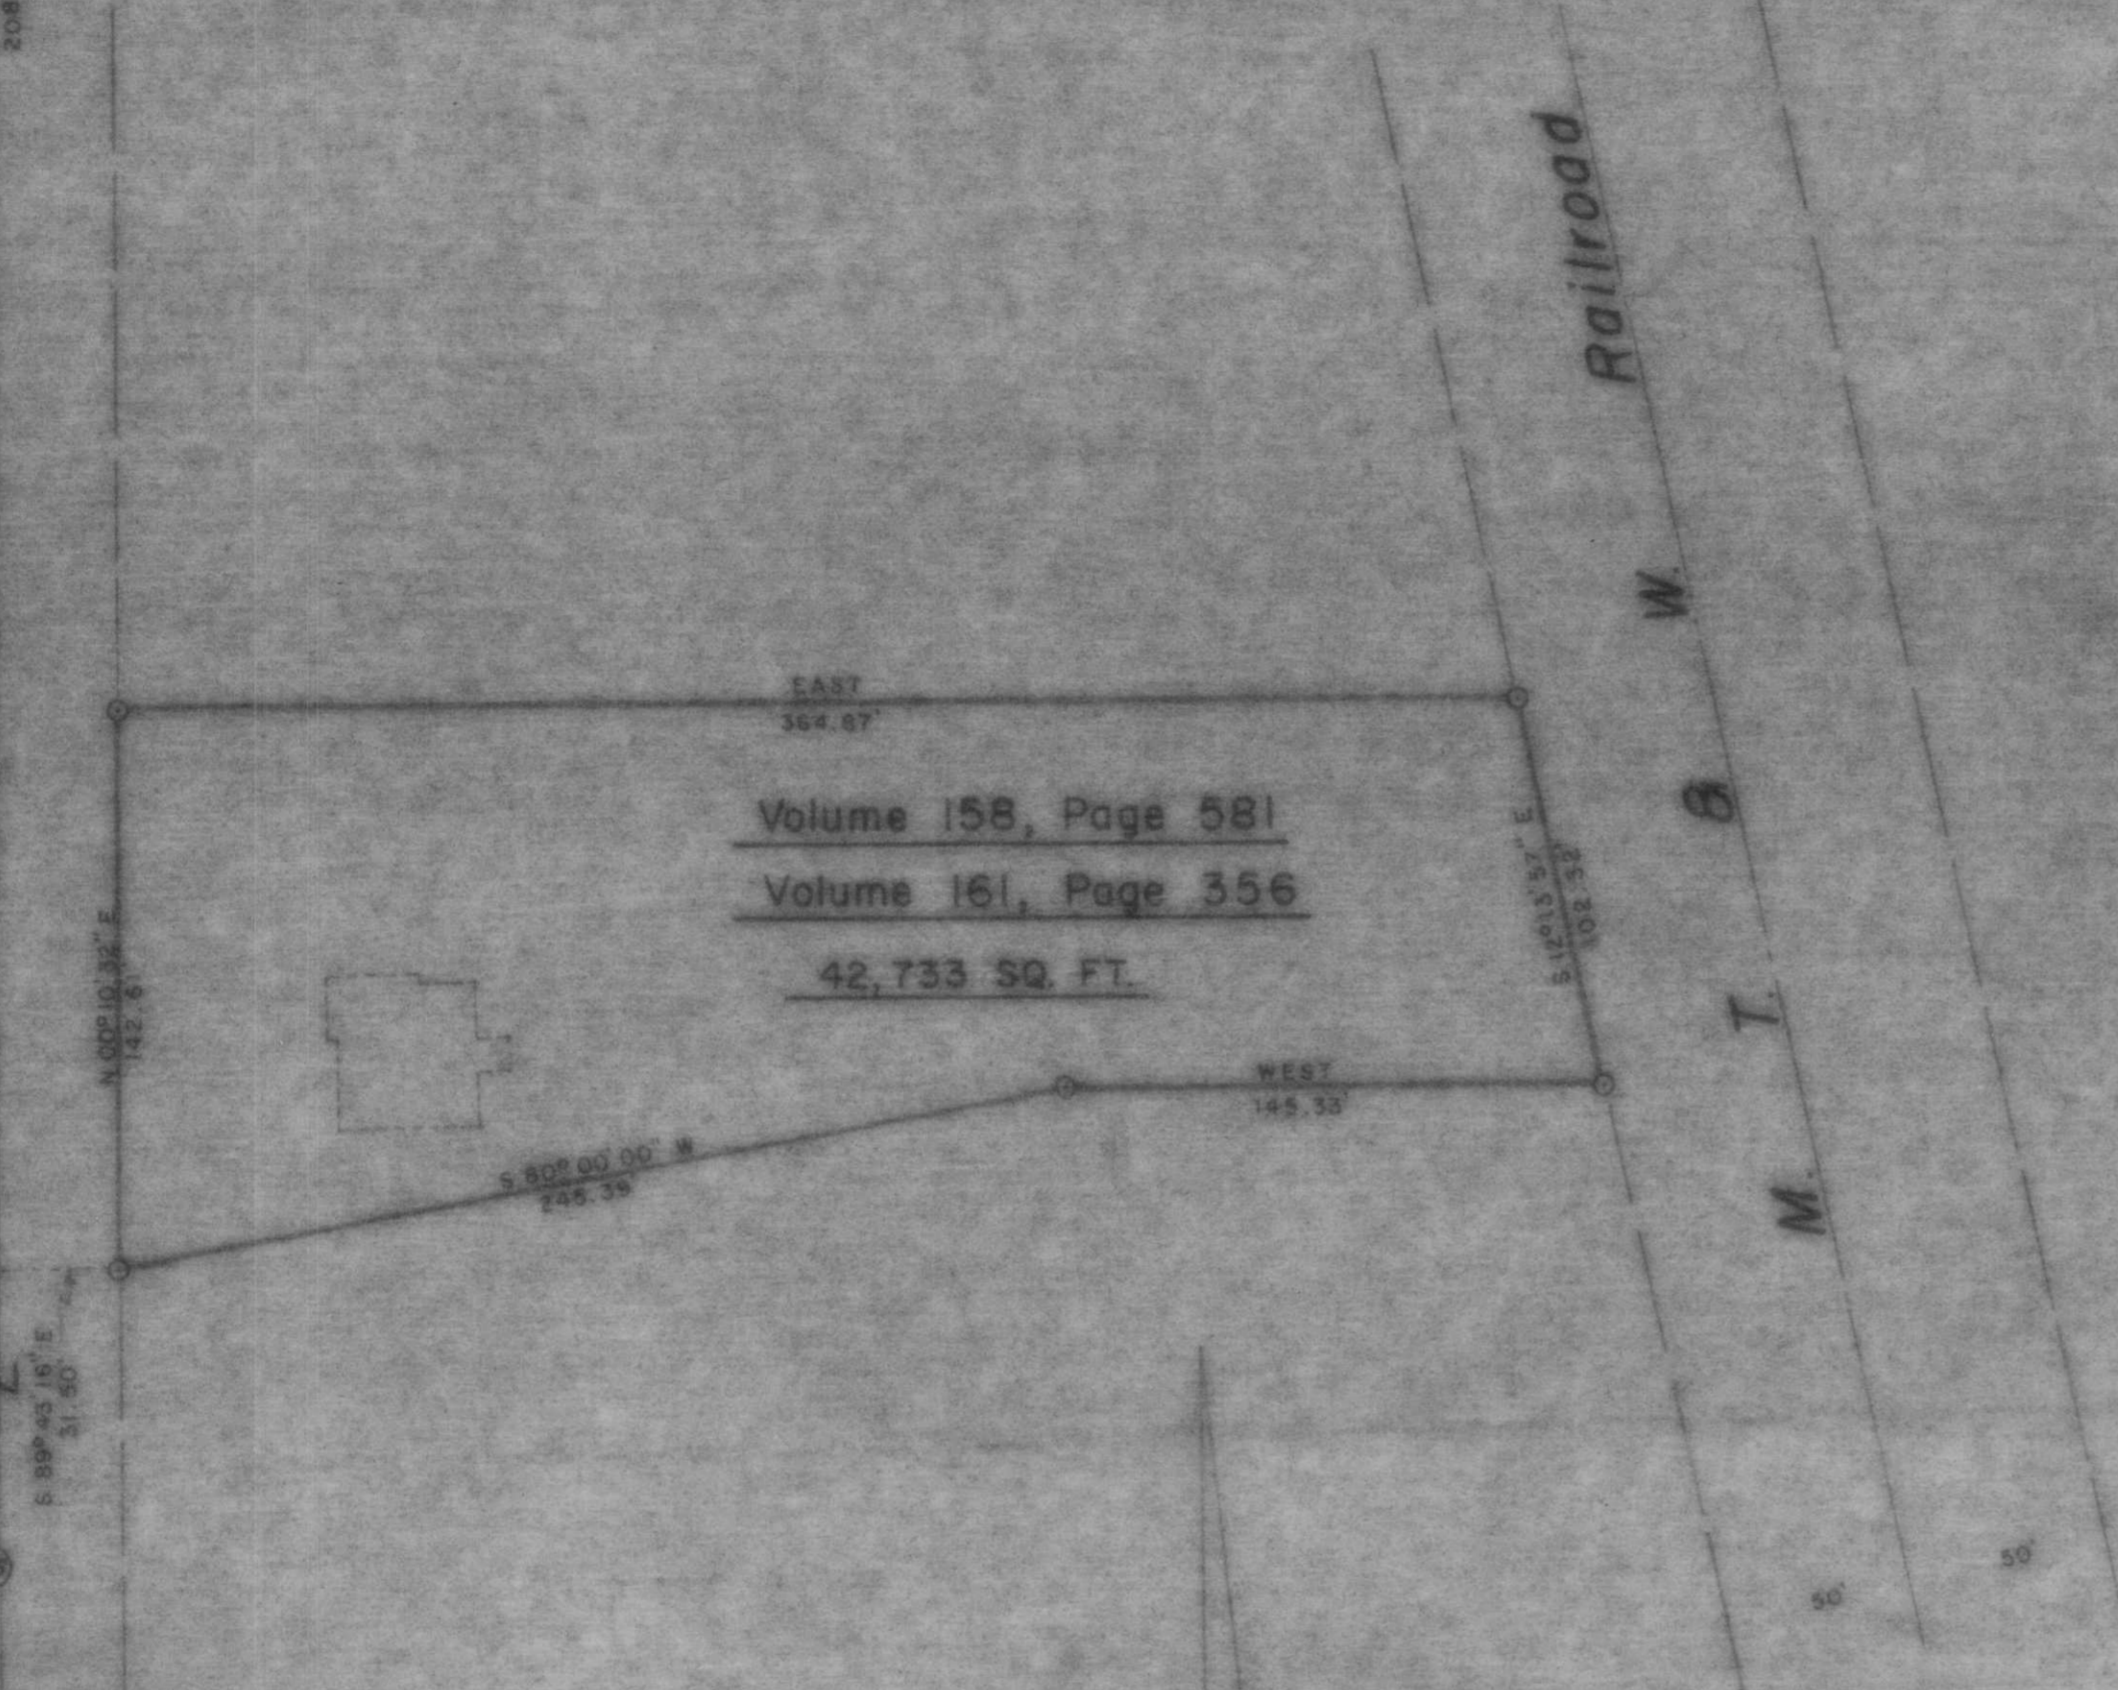

Volume 158, Page 581
Volume 161, Page 356
42,733 SQ. FT.



BEARINGS SOLAR

Part of
GOV'T. LOT 2
SECTION 28
T. 35 N., R. 6 E.
 in the
City of Tomahawk
Wis.

LEGEND

- ⊙ BERNTSEN MONUMENT FOUND IN PLACE.
 - 1/2" IRON PIPE SET THIS SURVEY
 - 1" IRON PIPE FOUND IN PLACE
- RECEIVED AT LINCOLN COUNTY
 COURTHOUSE THIS BUILDING DAY
 OF JUL 24 1984 19
Pat Prich
 TAX DESCRIPTION OFFICE

TIMBERLAND SURVEYORS, INC. TOMAHAWK WIS.

SURVEY FOR
HELEN D. BLOOMQUIST
RFD 6
TOMAHAWK, WIS.

DATE: DEC 79 OWN. BY: L.E.S. SCALE: 1" = 50'

REVISED BY: 352

REVISED BY:

B