


M157A

# LAKE NOKOMIS

Part of the  
 NW 1/4 - NW 1/4  
 Sec. 5, T. 35 N., R. 6 E.  
 Town of Bradley  
 Lincoln, County  
 Wisc.

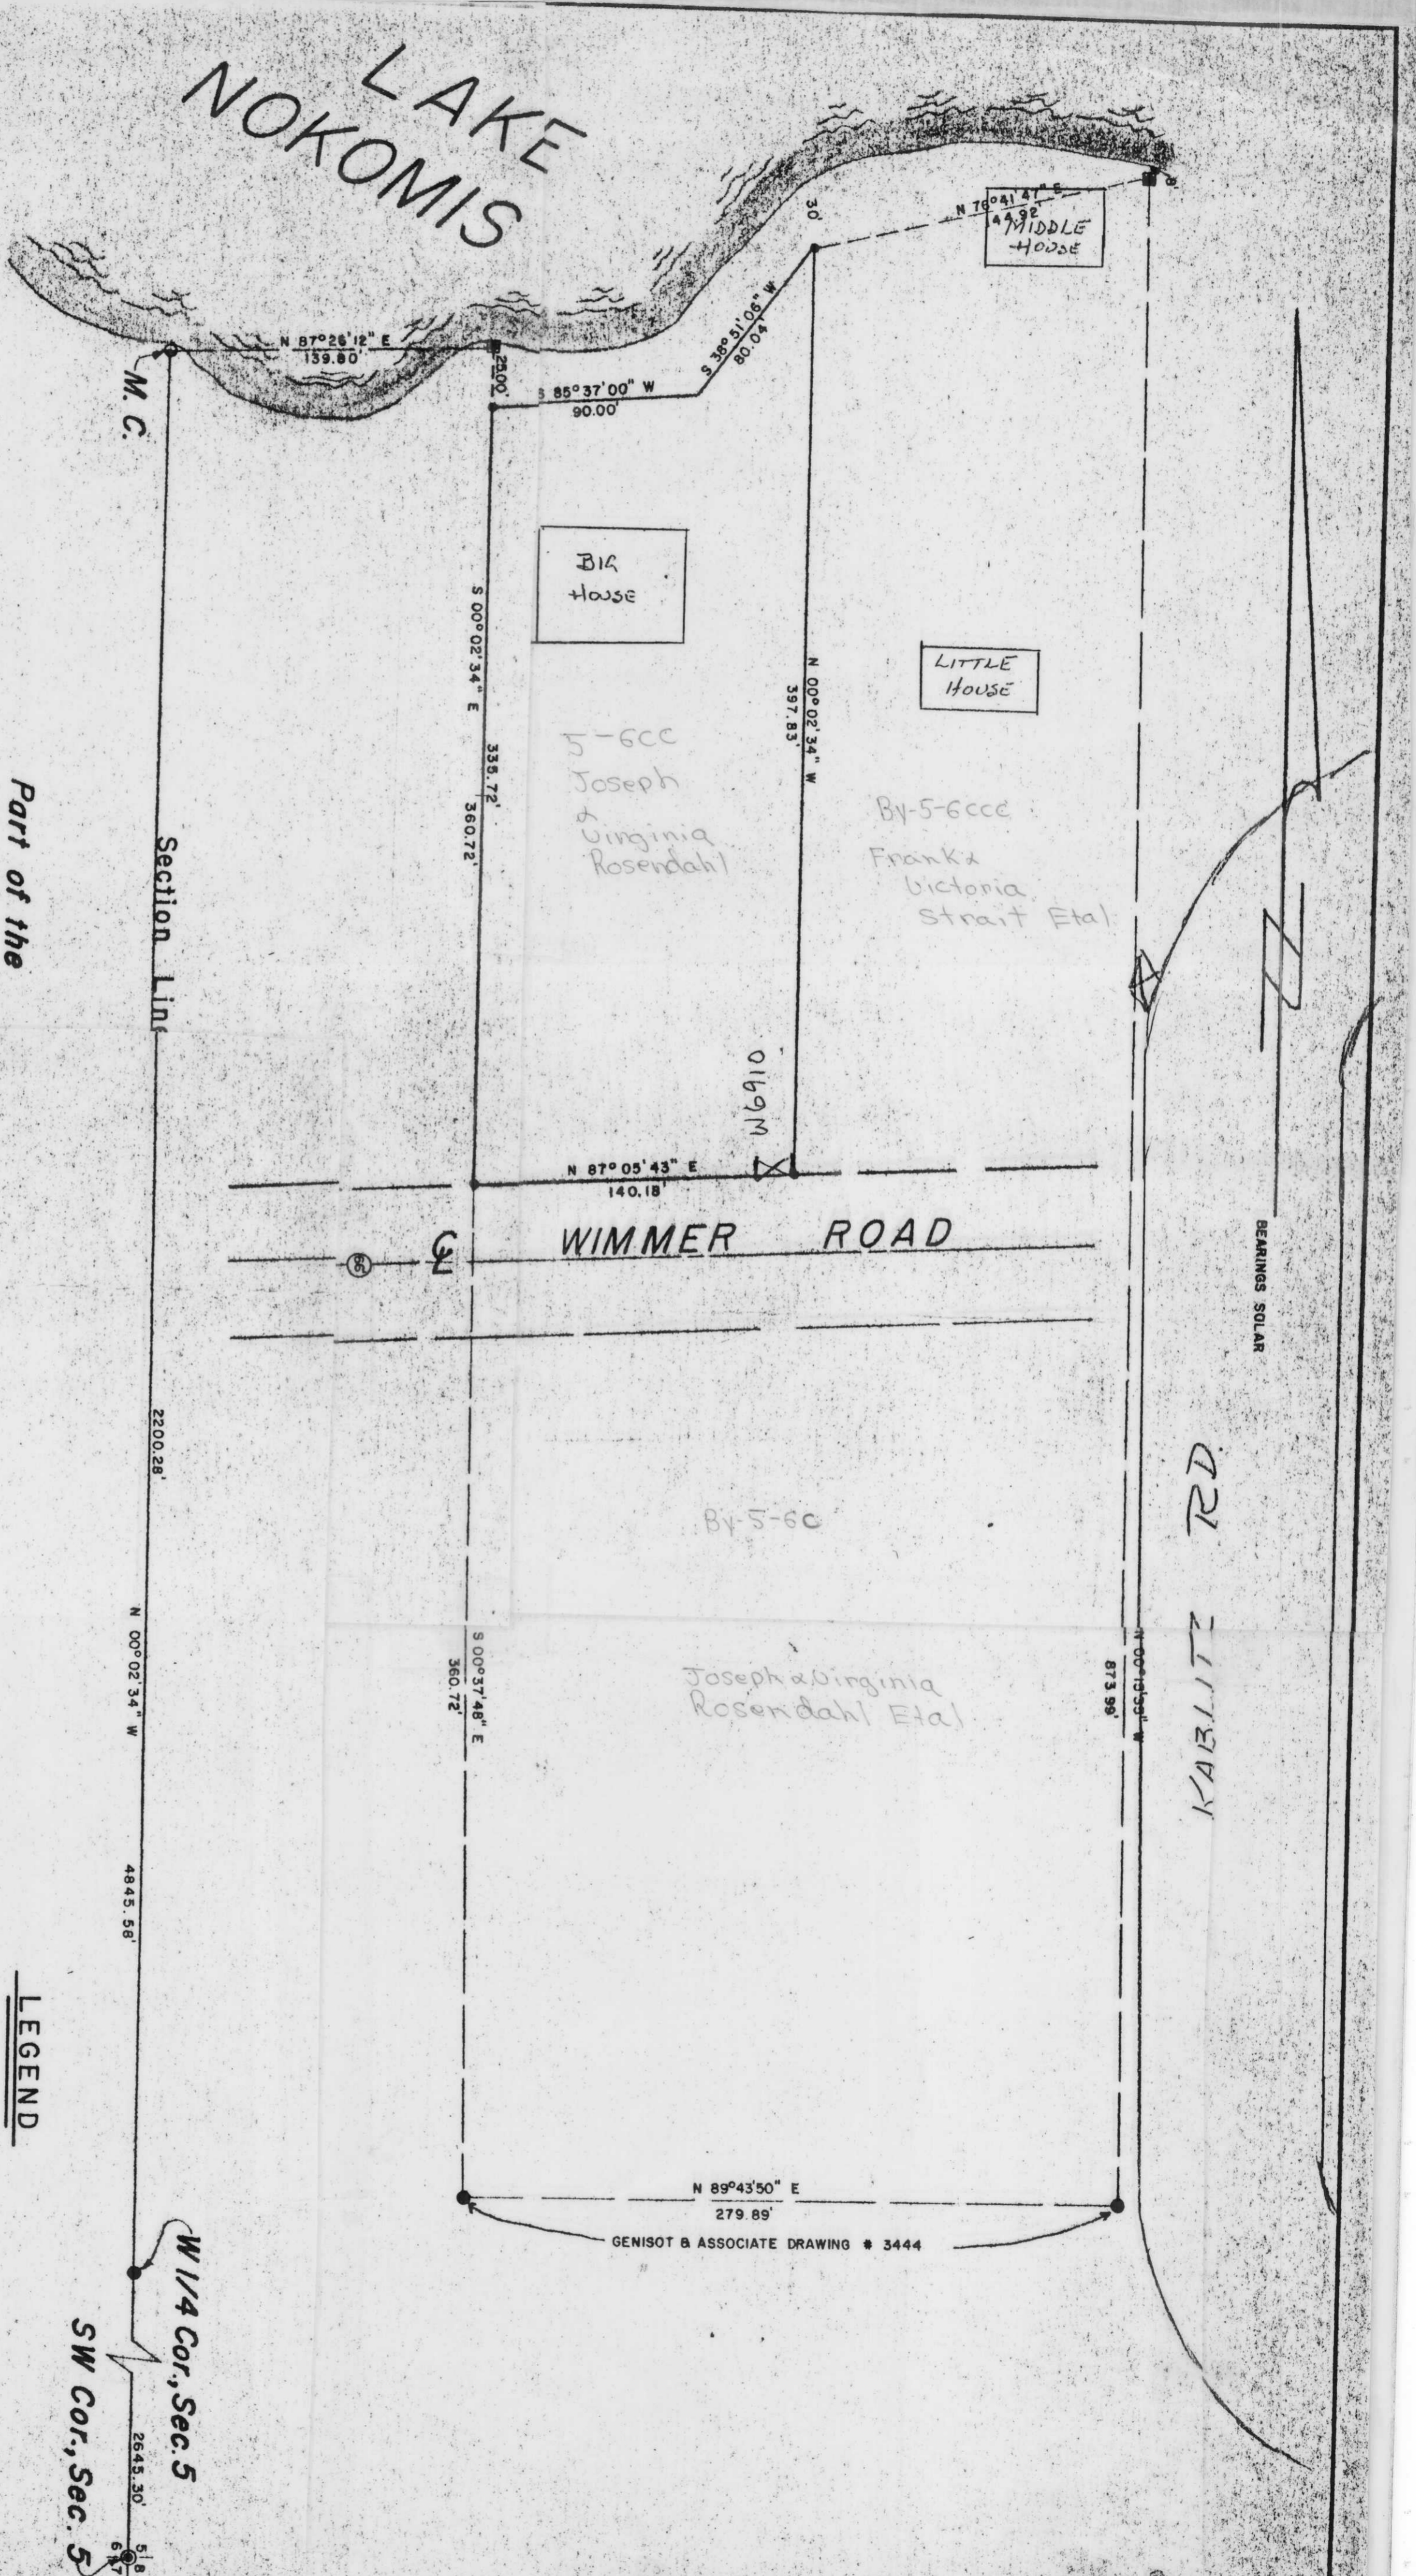

**NOTE**

Plowage rights and title to all lands 30 feet beyond the high water mark of "Lake Nokomis" are retained by the Wisconsin Valley Improvement Company.

**LEGEND**

- 2" IRON PIPE FOUND
- 1 1/2" IRON PIPE FOUND
- CONCRETE MONUMENT
- ⊙ 1" IRON PIPE FOUND
- IRON ROD SET THIS SURVEY

TIMBERLAND SURVEYORS



Mr. Joseph Rosendahl  
 Route 2  
 Tomahawk, Wisc. 54487

DATE 16 DEC 77 DWN. BY L.J.S. SCALE 1" = 50'  
 REVISED 9 JAN 78 BY T.B. DWG. NO. 191

GENISOT & ASSOCIATE DRAWING # 3444