

M160A


Part of  
NW 1/4 of the NW 1/4  
Section 15  
T. 34 N., R. 7 E.

Town of Skanawan  
Lincoln County  
Wisconsin

LEGEND

- 1 1/2" IRON PIPE, SET THIS SURVEY
- 1 3/4" IRON PIPE, SET THIS SURVEY
- P.K. NAIL, SET THIS SURVEY

RECEIVED AT LINCOLN COUNTY  
COURTHOUSE THIS 24 DAY  
OF June 1985  
TAX DESCRIPTION OFFICE

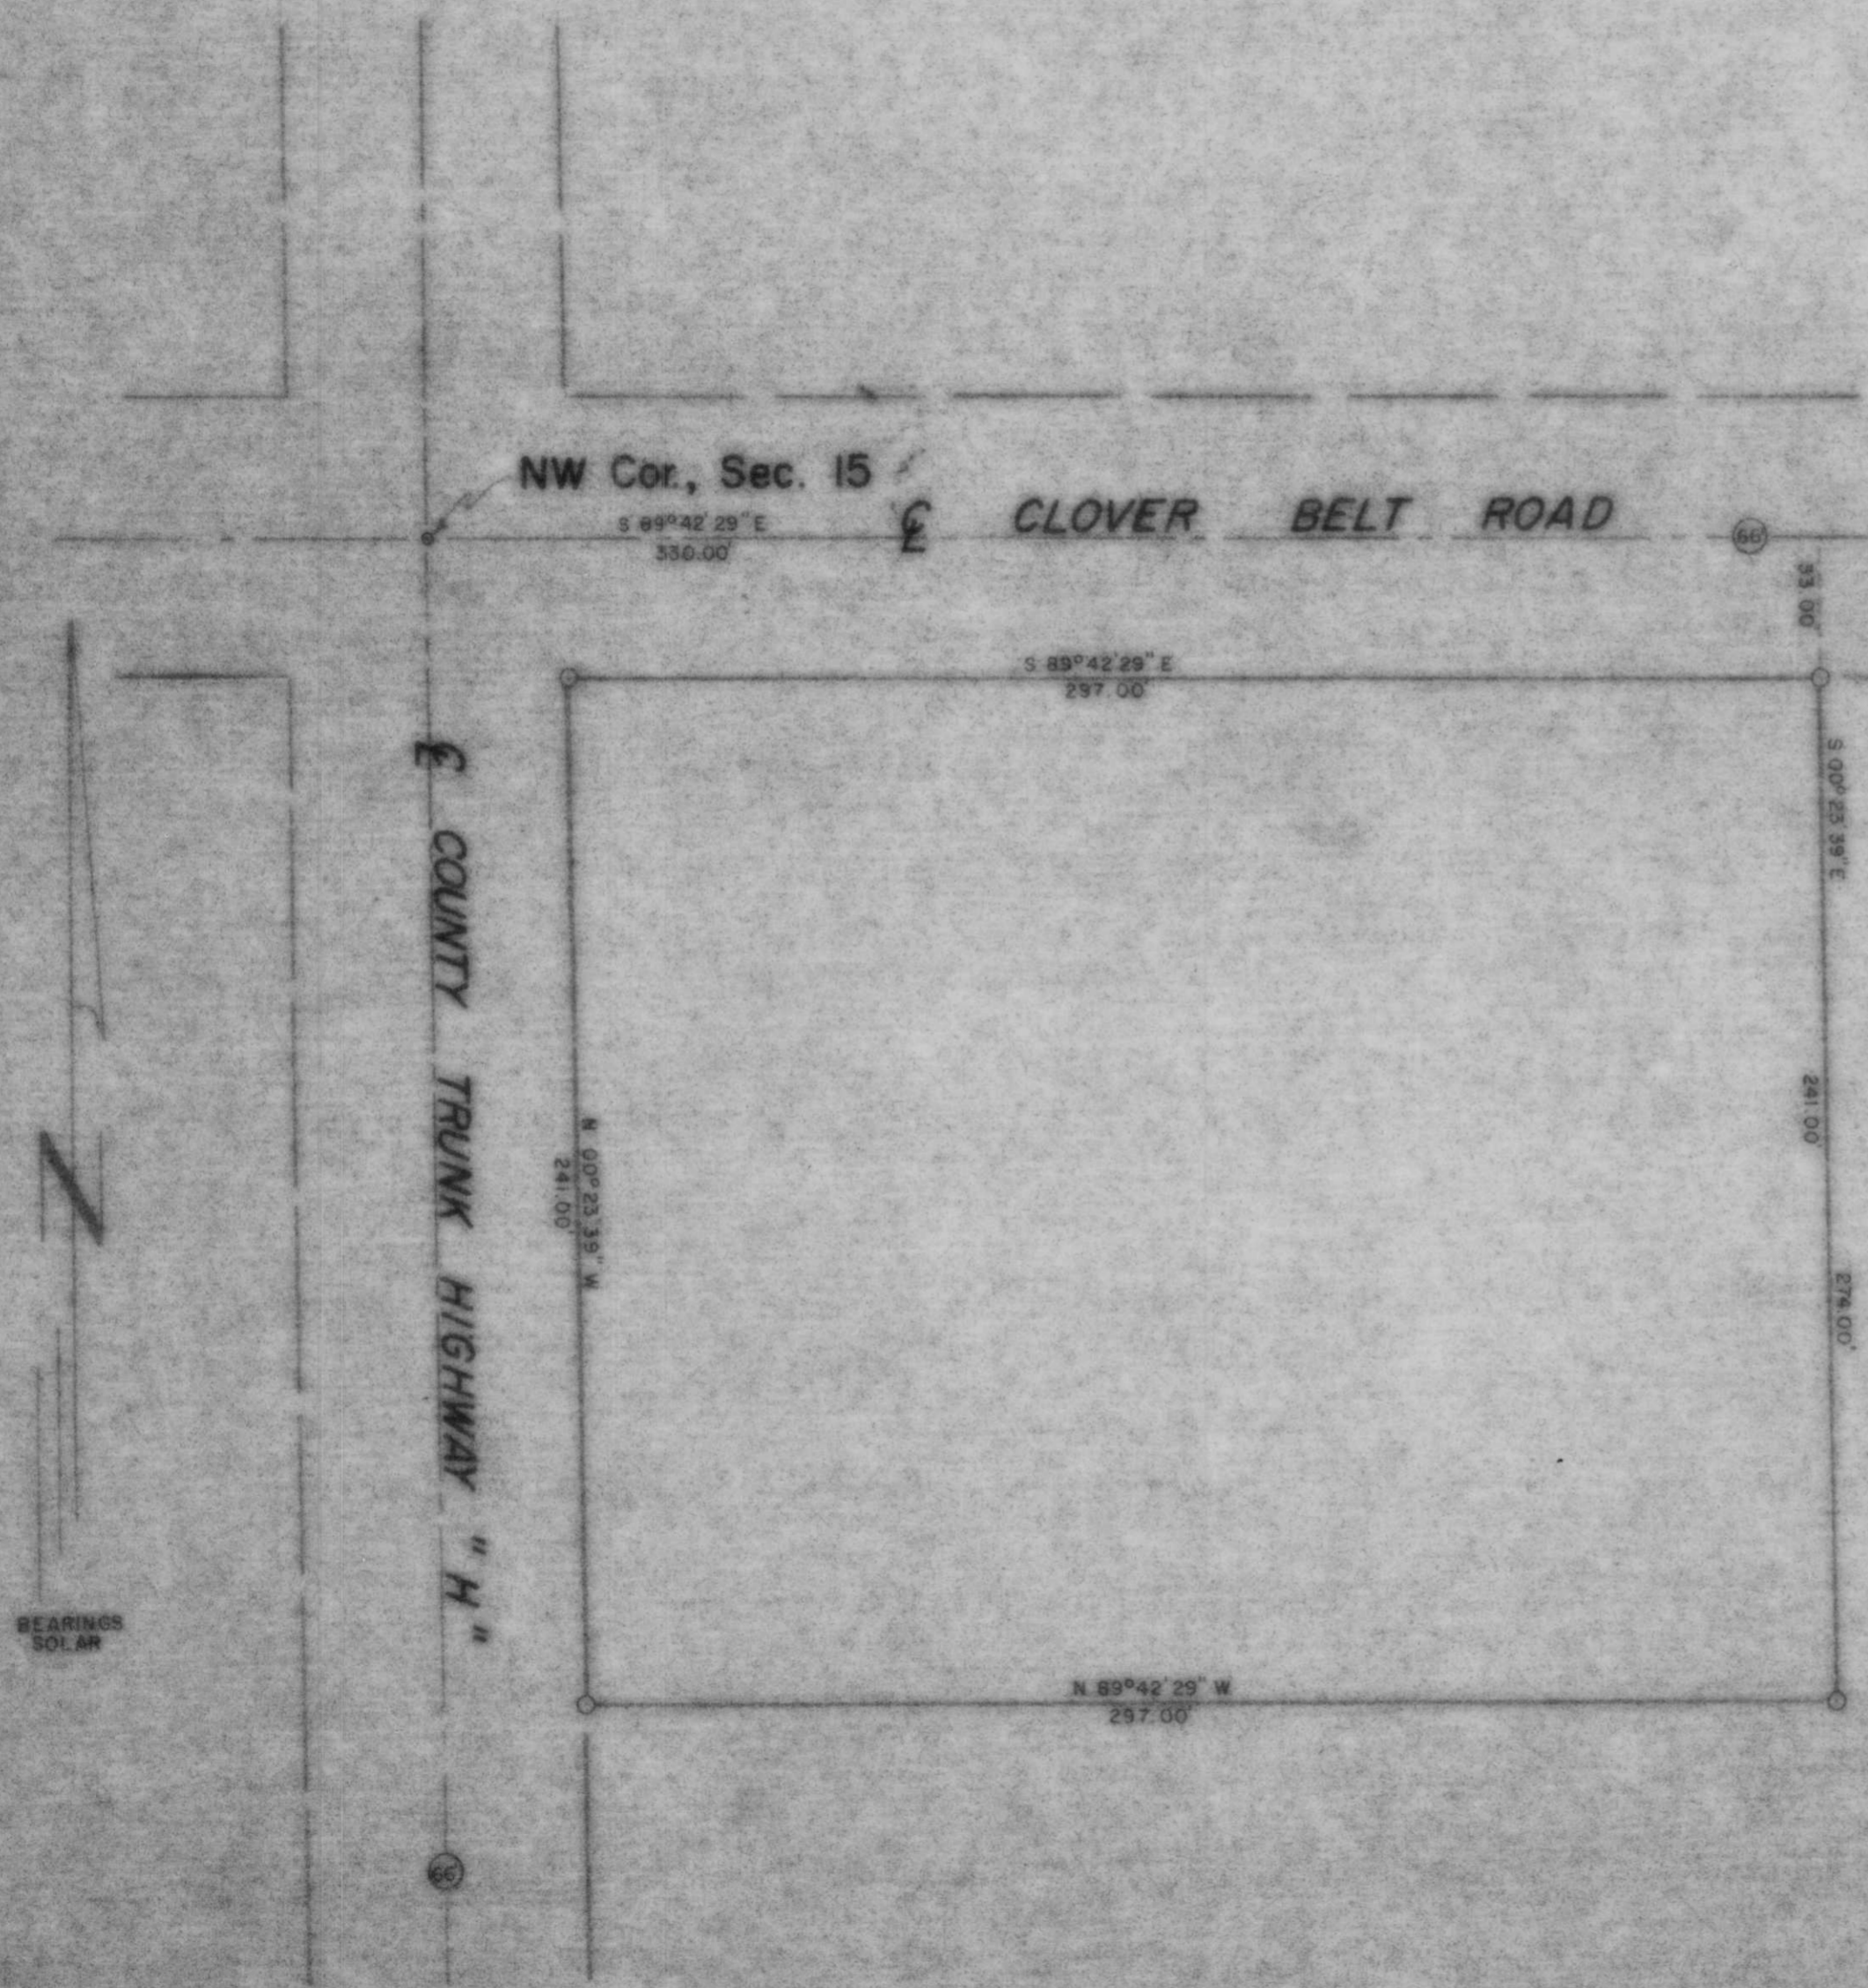

TIMBERLAND SURVEYORS, INC. TOMAHAWK WIS.

SURVEY FOR  
CLARICE KRUEGER  
ROUTE 1  
IRMA, WISCONSIN 54442

DATE 27 MAY 82 OWN. BY M.D.W. SCALE 1" = 40'

REVISED BY DWG. NO.  
REVISED BY 441

BEARINGS  
SOLAR