


M161A

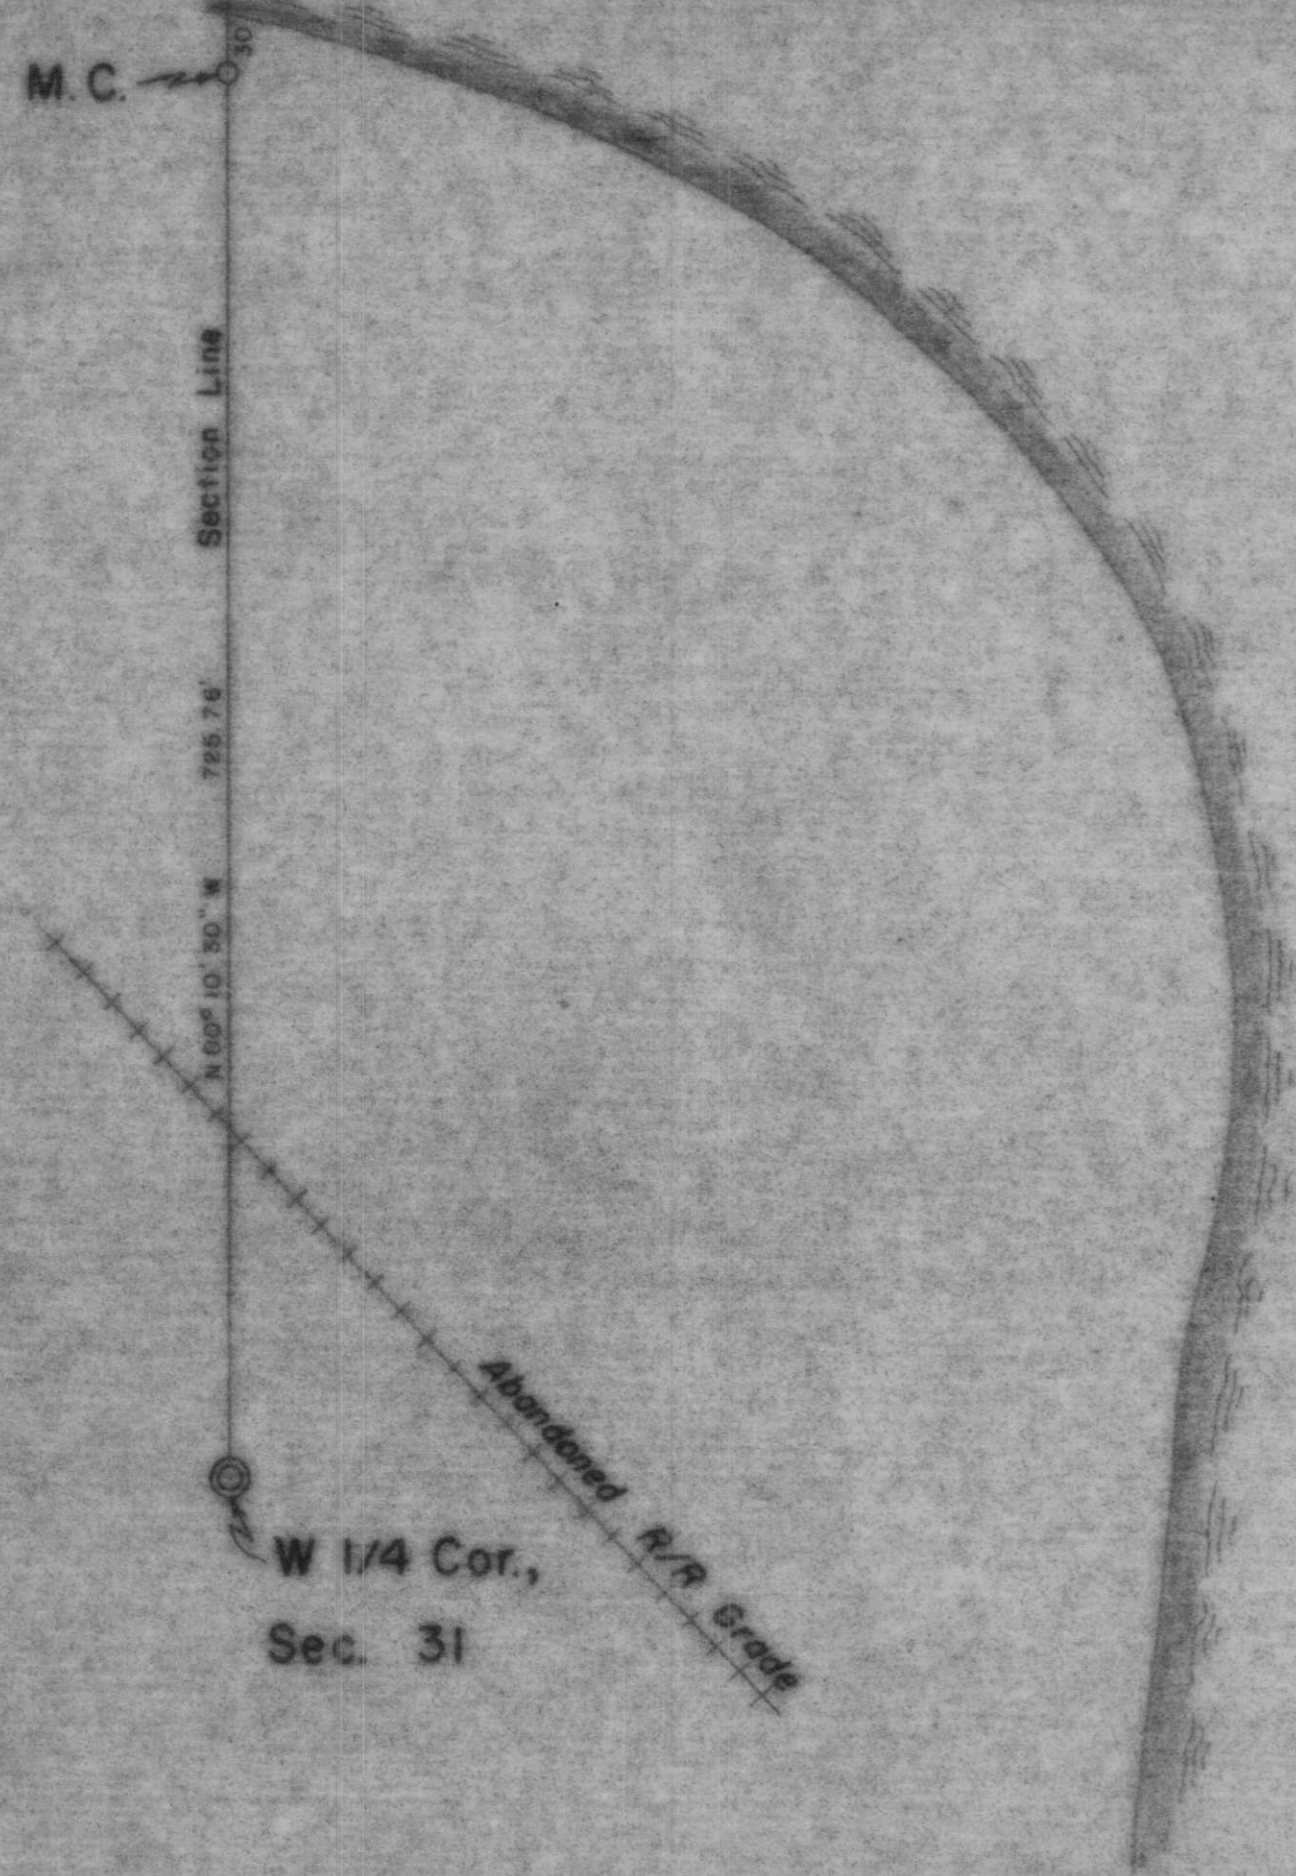

LEGEND

- ⊙ BERNTSEN MONUMENT, FOUND IN PLACE
- 1 1/4" IRON PIPE, SET THIS SURVEY

Part of
GOV'T LOT 4
SECTION 31
T. 35 N., R. 7 E.
 Town of King
 Lincoln County, Wi.

RECEIVED AT LINCOLN COUNTY
 COURTHOUSE THIS 21 DAY
 OF June 1985
Bob Peck
 TAX DESCRIPTION OFFICE

TIMBERLAND SURVEYORS, INC. TOMAHAWK WIS.

SURVEY FOR
ED TEHAKO
1807 POPLAR LANE
WAUSAU, WI. 54401

DATE 21 APR 82 DWN BY M.D.W. SCALE 1" = 100'

REVISED	BY	DWG. NO.
REVISED	BY	438

BEARINGS SOLAR