


Part of
S 1/2 of the SW 1/4
SECTION 18
T. 34 N., R. 7 E.
 Town of Skanawan
 Lincoln County
 Wisconsin

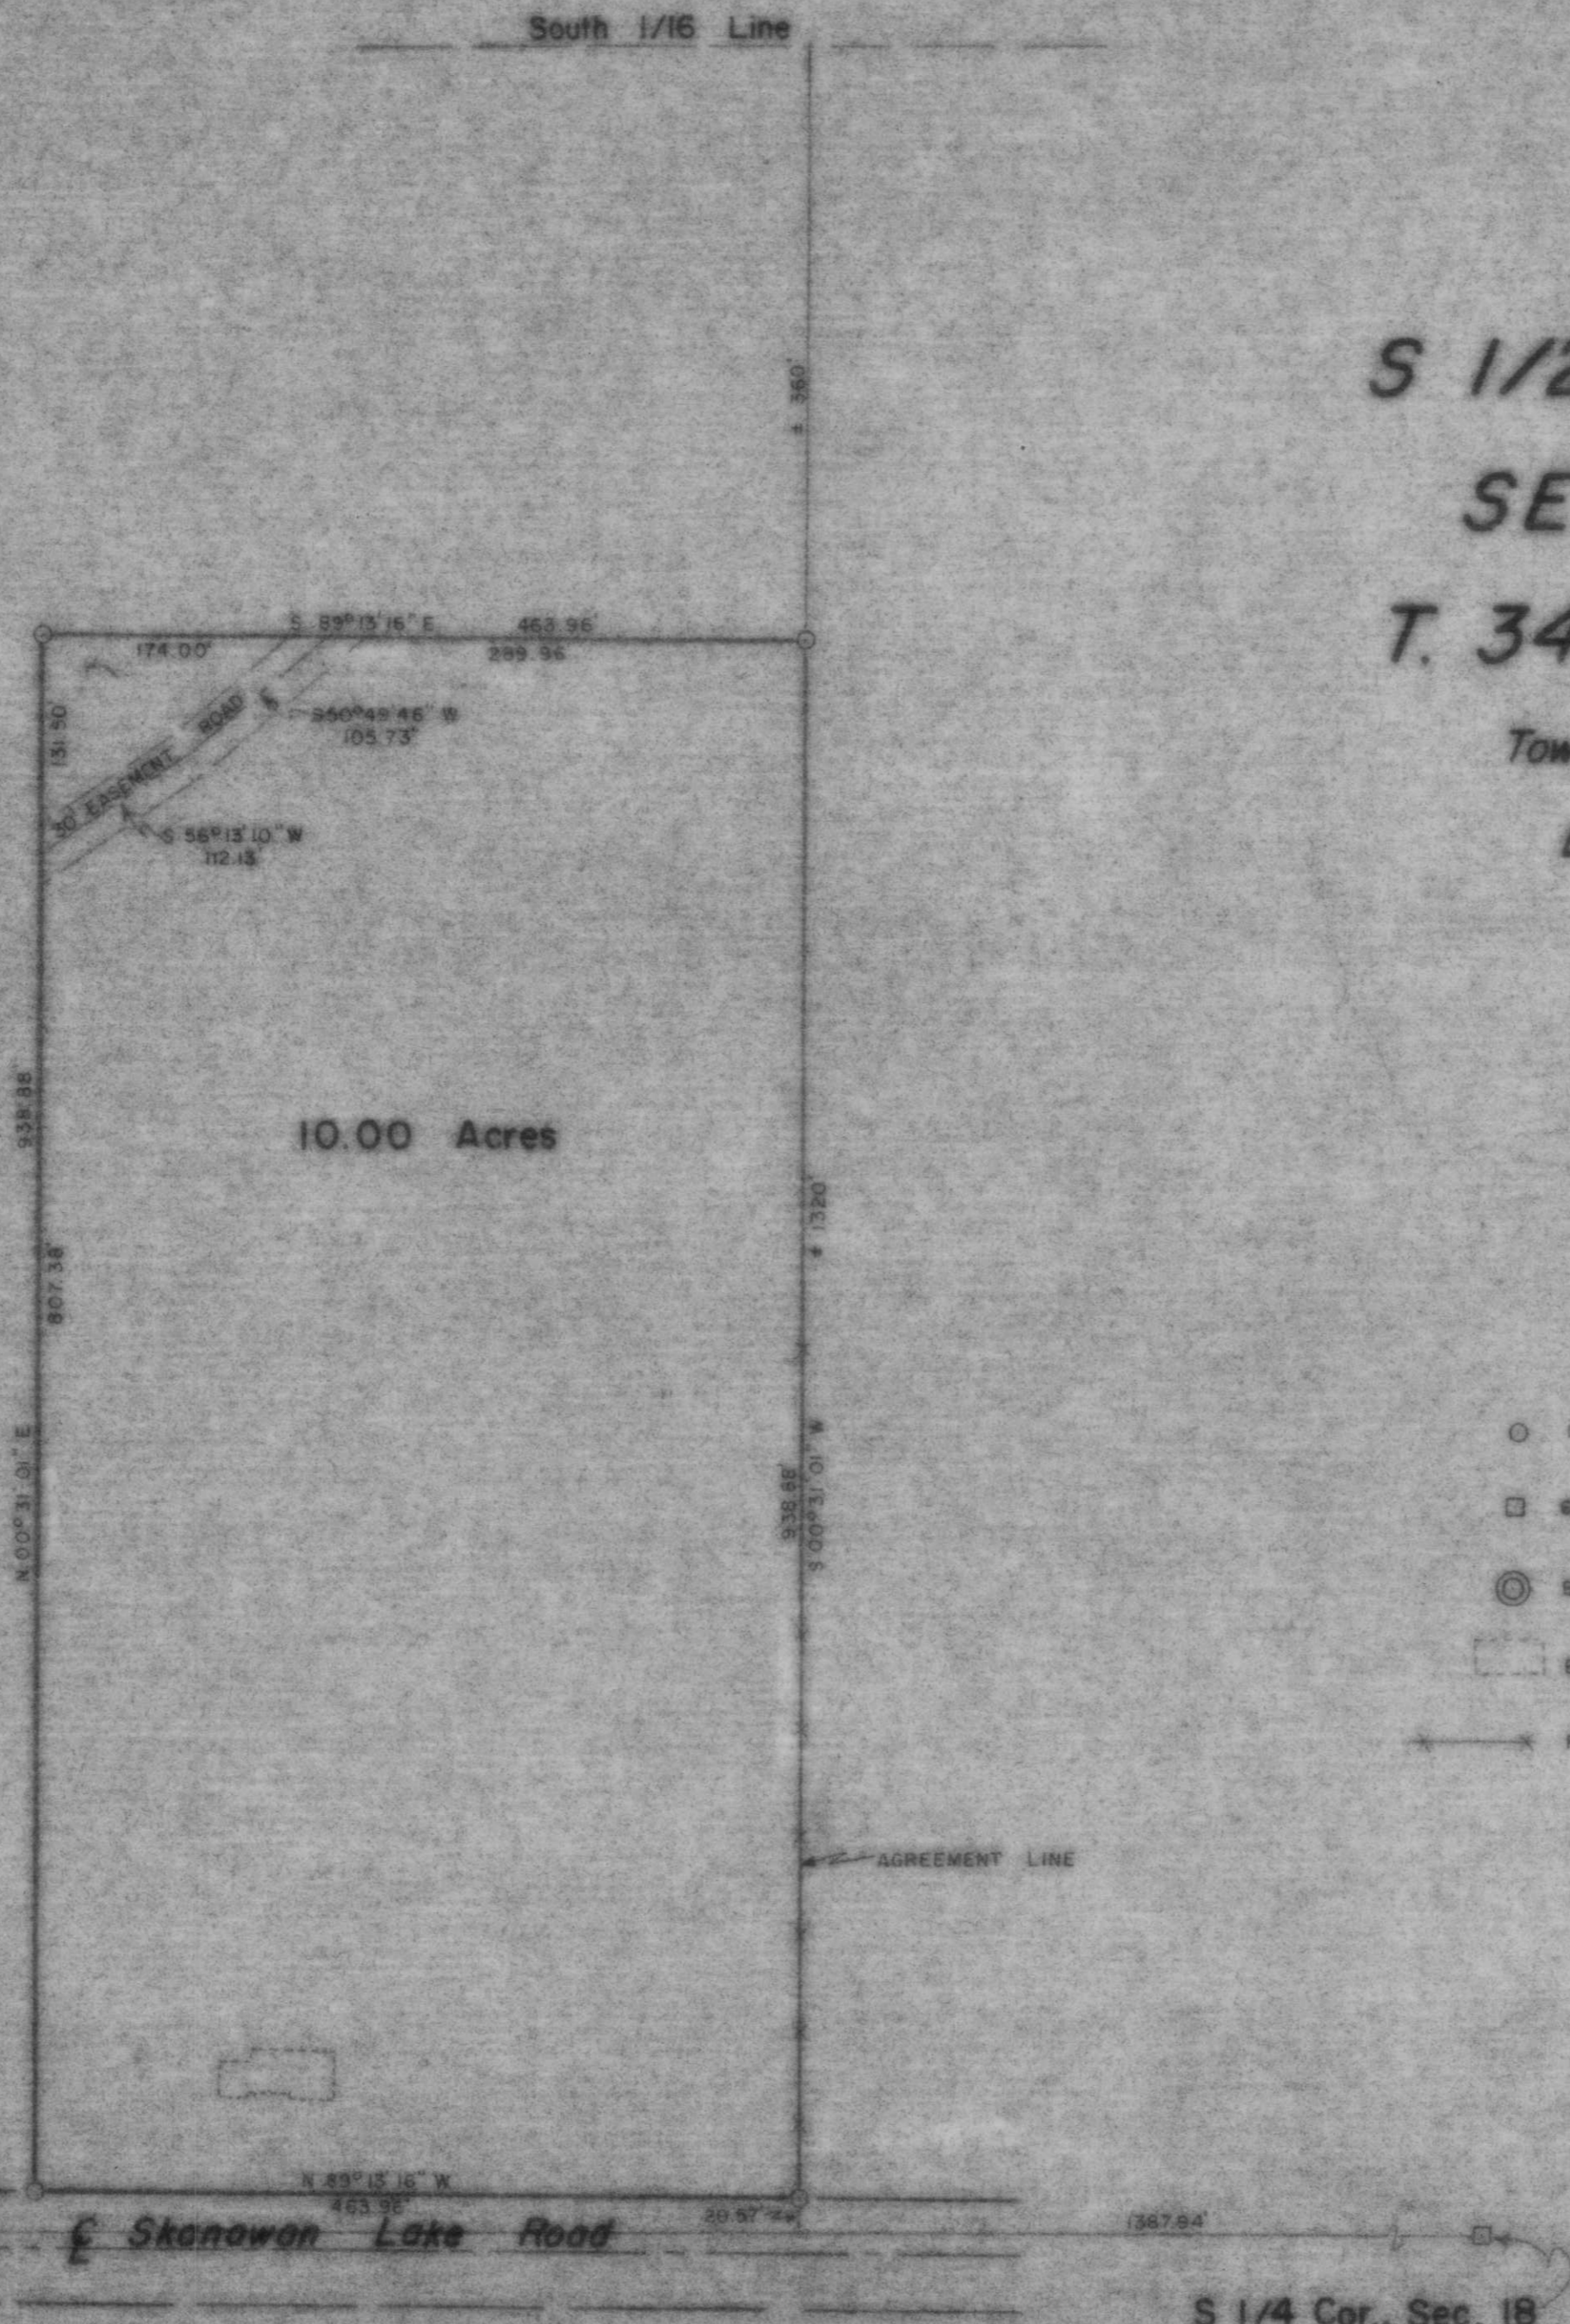

LEGEND

- 1 1/2" IRON PIPE, SET THIS SURVEY
- 8" x 6" CONCRETE MONUMENT, FOUND IN PLACE
- ⊙ BERNTSEN MONUMENT, FOUND IN PLACE
- ▭ BUILDINGS
- x—x— FENCE LINE

RECEIVED AT LINCOLN COUNTY
 COURTHOUSE THIS 24 DAY
 OF June 1985.
Bob Riecke
 TAX DESCRIPTION OFFICE

TIMBERLAND SURVEYORS, INC. TOMARAWK WIS.

WISCONSIN LAND SURVEYOR

CLARICE KRUEGER
 R.F.D. 1
 IRMA, WISCONSIN 54442

DATE 5 MAY 82 DWN. BY M.D.W. SCALE 1" = 100'
 REVISED 12 JUL 82 BY M.D.W. DWG. NO. 440
 REVISED BY

B