

LOTS 6, 7, 8 & 9

BLOCK 14

of the

ORIGINAL PLAT

of the

CITY of TOMAHAWK

being in the


SW 1/4, of the SW 1/4

SECTION 34

T. 35 N., R. 6 E.

LINCOLN COUNTY, WIS.

WISCONSIN AVENUE

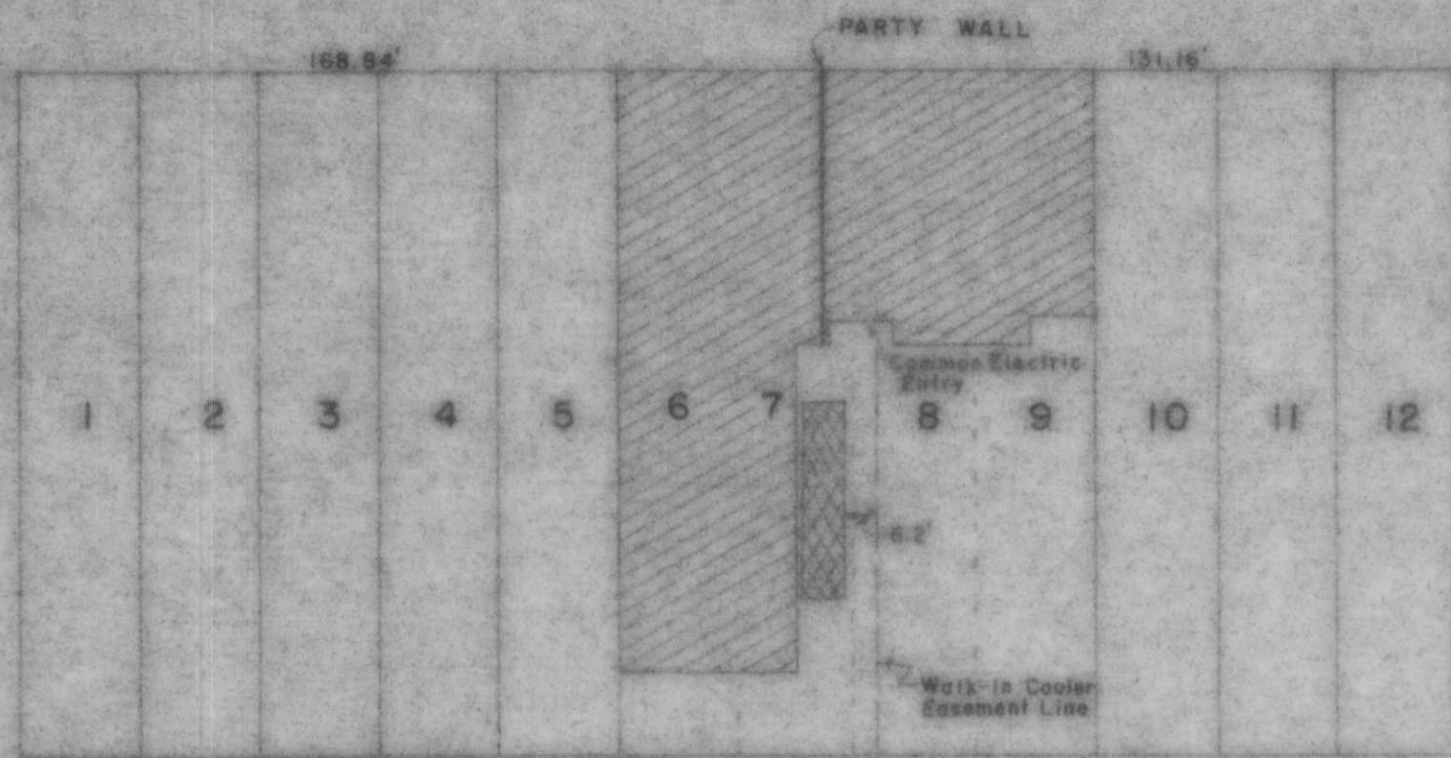

ALLEY

SPIRIT AVENUE

2nd STREET

3rd STREET

NW Cor. Bldg. is NW Cor. Bk. 17

LEGEND

- DENOTES BUILDING
- DENOTES WALK-IN COOLER

RECEIVED AT LINCOLN COUNTY COURTHOUSE THIS 23rd DAY OF Oct 19 85.

Pat Prieb

TAX DESCRIPTION OFFICE

TIMBERLAND SURVEYORS, INC. TOMAHAWK, WIS.

SURVEY FOR LAURENCE MAGNABOSCO 622 FOREST PLACE TOMAHAWK, WIS.

DATE 30 JUN 85 DWN BY L.J.S. SCALE 1" = 40'

REVISED BY DWG. NO. 508

WISCONSIN LAND SURVEYOR

MI72A