

NW Cor., Sec. 34

28 27  
33 34

S 89° 36' 00" E  
2621.16'

Section Line

N 1/4 Cor.,  
Sec. 34


Part of

GOV'T. LOT 1

SECTION 34

T. 35 N., R. 6 E.

CITY of TOMAHAWK  
LINCOLN COUNTY, WIS.

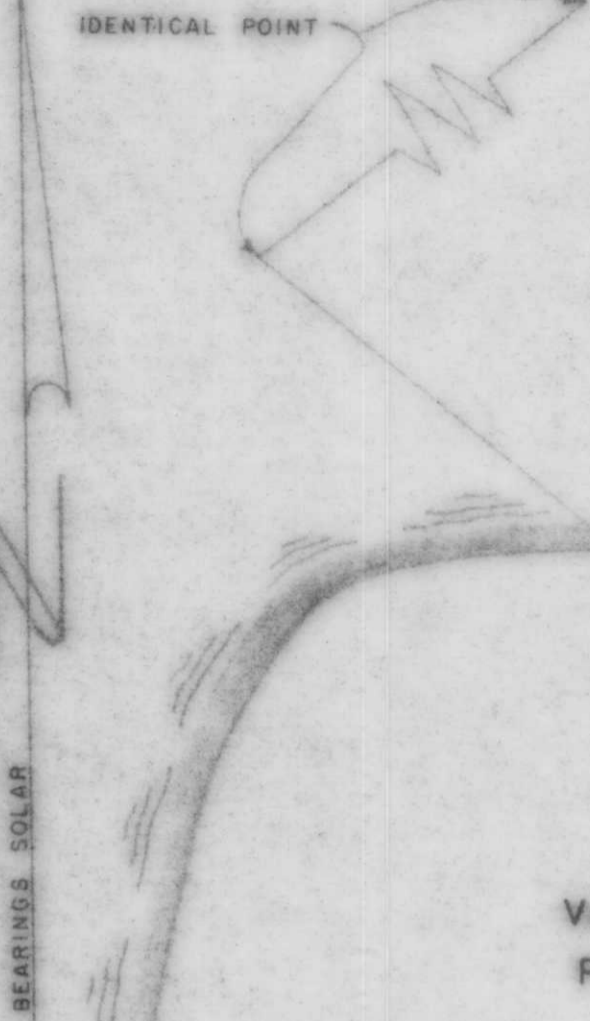

Sawdy's Pond

Vol. 158  
Pg. 11

Vol. 155  
Pg. 116

-2-

Not Further  
Subdividable

Vol. 278  
Pg. 92

Vol. 201  
Pg. 263

Vol. 201  
Pg. 265

APPROX. PRIVATE ACCESS DRIVE

C.S.M. No. 226

-1-

U.S. HIGHWAY "51"

LEGEND

- 1 1/4" IRON ROD SET FOR C.S.M. NO. 226.
- 1 1/4" IRON ROD SET THIS SURVEY.
- ⊗ 1 1/4" IRON PIPE FOUND IN PLACE.
- △ P.K. NAIL FOUND IN PLACE.
- ⊙ 2" CAPPED IRON PIPE BY W.C.D.
- ( ) INDICATES RECORDED BEARING OR DISTANCE.

WISCONSIN

RIVER

RECEIVED AT LINCOLN COUNTY  
 CO. ROUTE THIS 23rd DAY  
 OF Oct. 1985  
 Pat Priebe  
 TAX DESCRIPTION OFFICE

B

TIMBERLAND SURVEYORS, INC. TOMAHAWK WIS.

SURVEY FOR  
**ROBERT HEALY**  
 ROUTE 1  
 TOMAHAWK, WIS.

DATE 27 APR 85 DWN. BY L.J.S. SCALE 1" = 30'

REVISED BY DWG. NO. 493

REVISED BY