


LAKE
NOKOMIS

NOTE

FLOWAGE RIGHTS AND TITLE TO ALL LANDS THIRTY (30) FEET LANDWARD FROM THE HIGH WATER MARK OF LAKE NOKOMIS ARE RETAINED BY THE WISCONSIN VALLEY IMPROVEMENT CO.

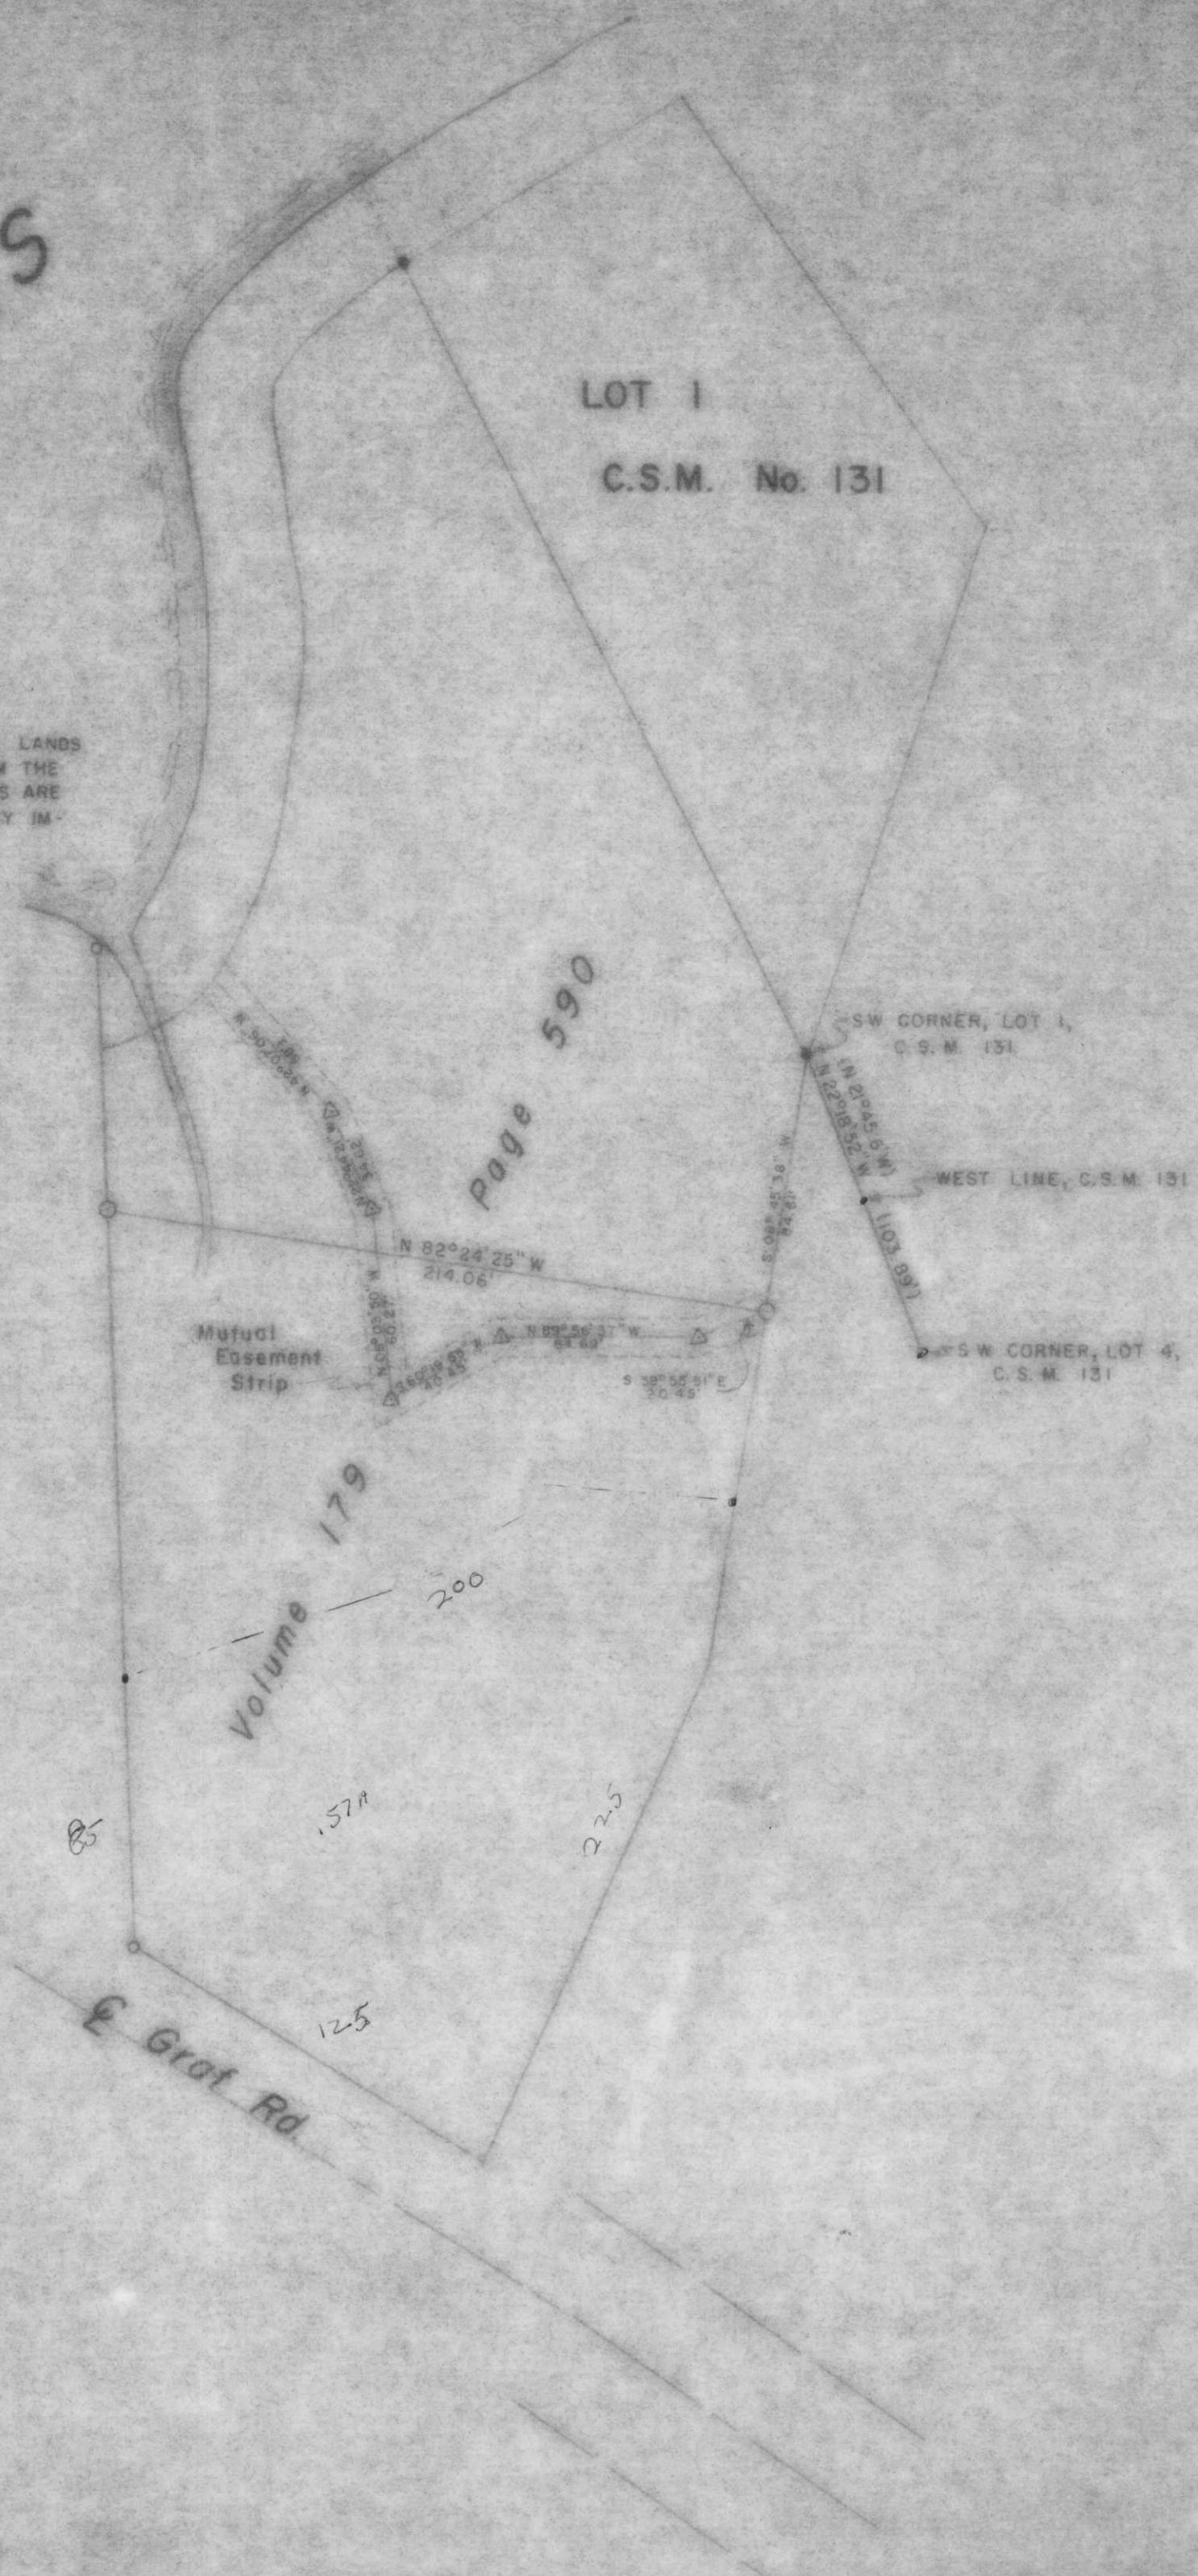

Part of the
W 1/2 of the NE 1/4
SECTION 6
T. 35 N., R. 6 E.
TOWN OF BRADLEY
LINCOLN COUNTY
WISCONSIN

LEGEND

- 1" IRON PIPE, FOUND IN PLACE
- 1/4" IRON PIPE, FOUND IN PLACE
- △ NAIL, SET THIS SURVEY
- ⊙ 1/4" IRON PIPE, SET THIS SURVEY
- () INDICATES RECORDED BEARING OR DISTANCE.

RECEIVED AT LINCOLN COUNTY
COURTHOUSE THIS 23rd DAY
OF Oct. 1985.
Pat Priole
TAX DESCRIPTION OFFICE

TIMBERLAND SURVEYORS, INC. TOMAHAWK WIS.	
SURVEY FOR LaVaun Johnson 6934 Cedar St. Wauwatosa, Wis. 53213	
DATE 12 OCT. 79	DWN. BY M.D.W. SCALE 1" = 50'
REVISED 29 OCT. 79	BY M.D.W.
REVISED 17 MAR 82	BY L.J.S.
DWG. NO.	342

M174A