


N 1/2
 SECTION 32
 T. 33 N., R. 7 E.
 Town of Birch
 Lincoln County, Wis.

LEGEND

- 6" x 6" GRANITE MONUMENT FOUND IN PLACE.
 - ⊙ BERNTSEN MONUMENT SET THIS SURVEY.
 - ⊗ 2" BRASS CAPPED IRON PIPE SET THIS SURVEY.
 - ⊙ 2 1/2" IRON PIPE SET THIS SURVEY.
- NOTE: NOT ALL LAKES IN THE N 1/2, SEC. 32 ARE SHOWN ON THIS MAP.

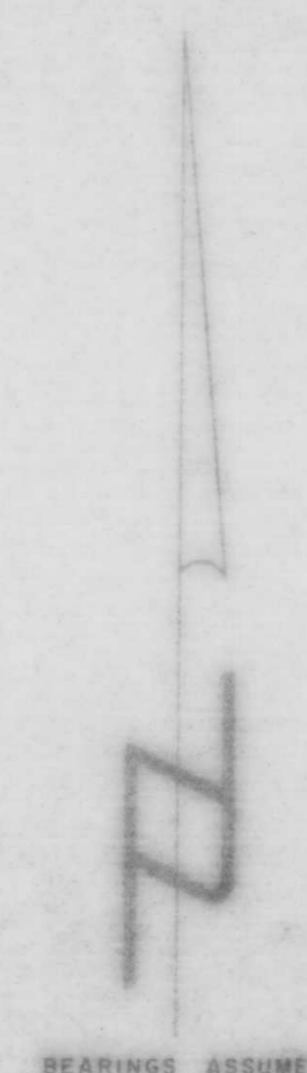

BEARINGS ASSUMED

B

TIMBERLAND SURVEYORS, INC. TOMAHAWK WIS. SURVEY FOR	
LINCOLN COUNTY FORESTRY DEPT. MERRILL, WIS. 54452	
DATE 31 DEC 85 REVISED BY	DWN. BY L.J.S. REVISED BY
SCALE 1" = 300' DWG. NO.	566-3

