


- LEGEND**
- POINTED STONE MONUMENT FOUND IN PLACE.
 - ⊙ BERTENSEN MONUMENT FOUND IN PLACE.
 - ⊙ 2" IRON PIPE SET THIS SURVEY.
 - ⊙ 1" IRON PIPE SET THIS SURVEY.
 - ⊙ 3/4" SQUARE IRON PIPE SET THIS SURVEY.
 - DENOTE BUILDINGS.

Part of the
 SW 1/4, of the NW 1/4
 and
 NW 1/4, of the SW 1/4
 SECTION 16
 T. 35 N., R. 6 E.
 Town of Bradley
 Lincoln County, Wis.

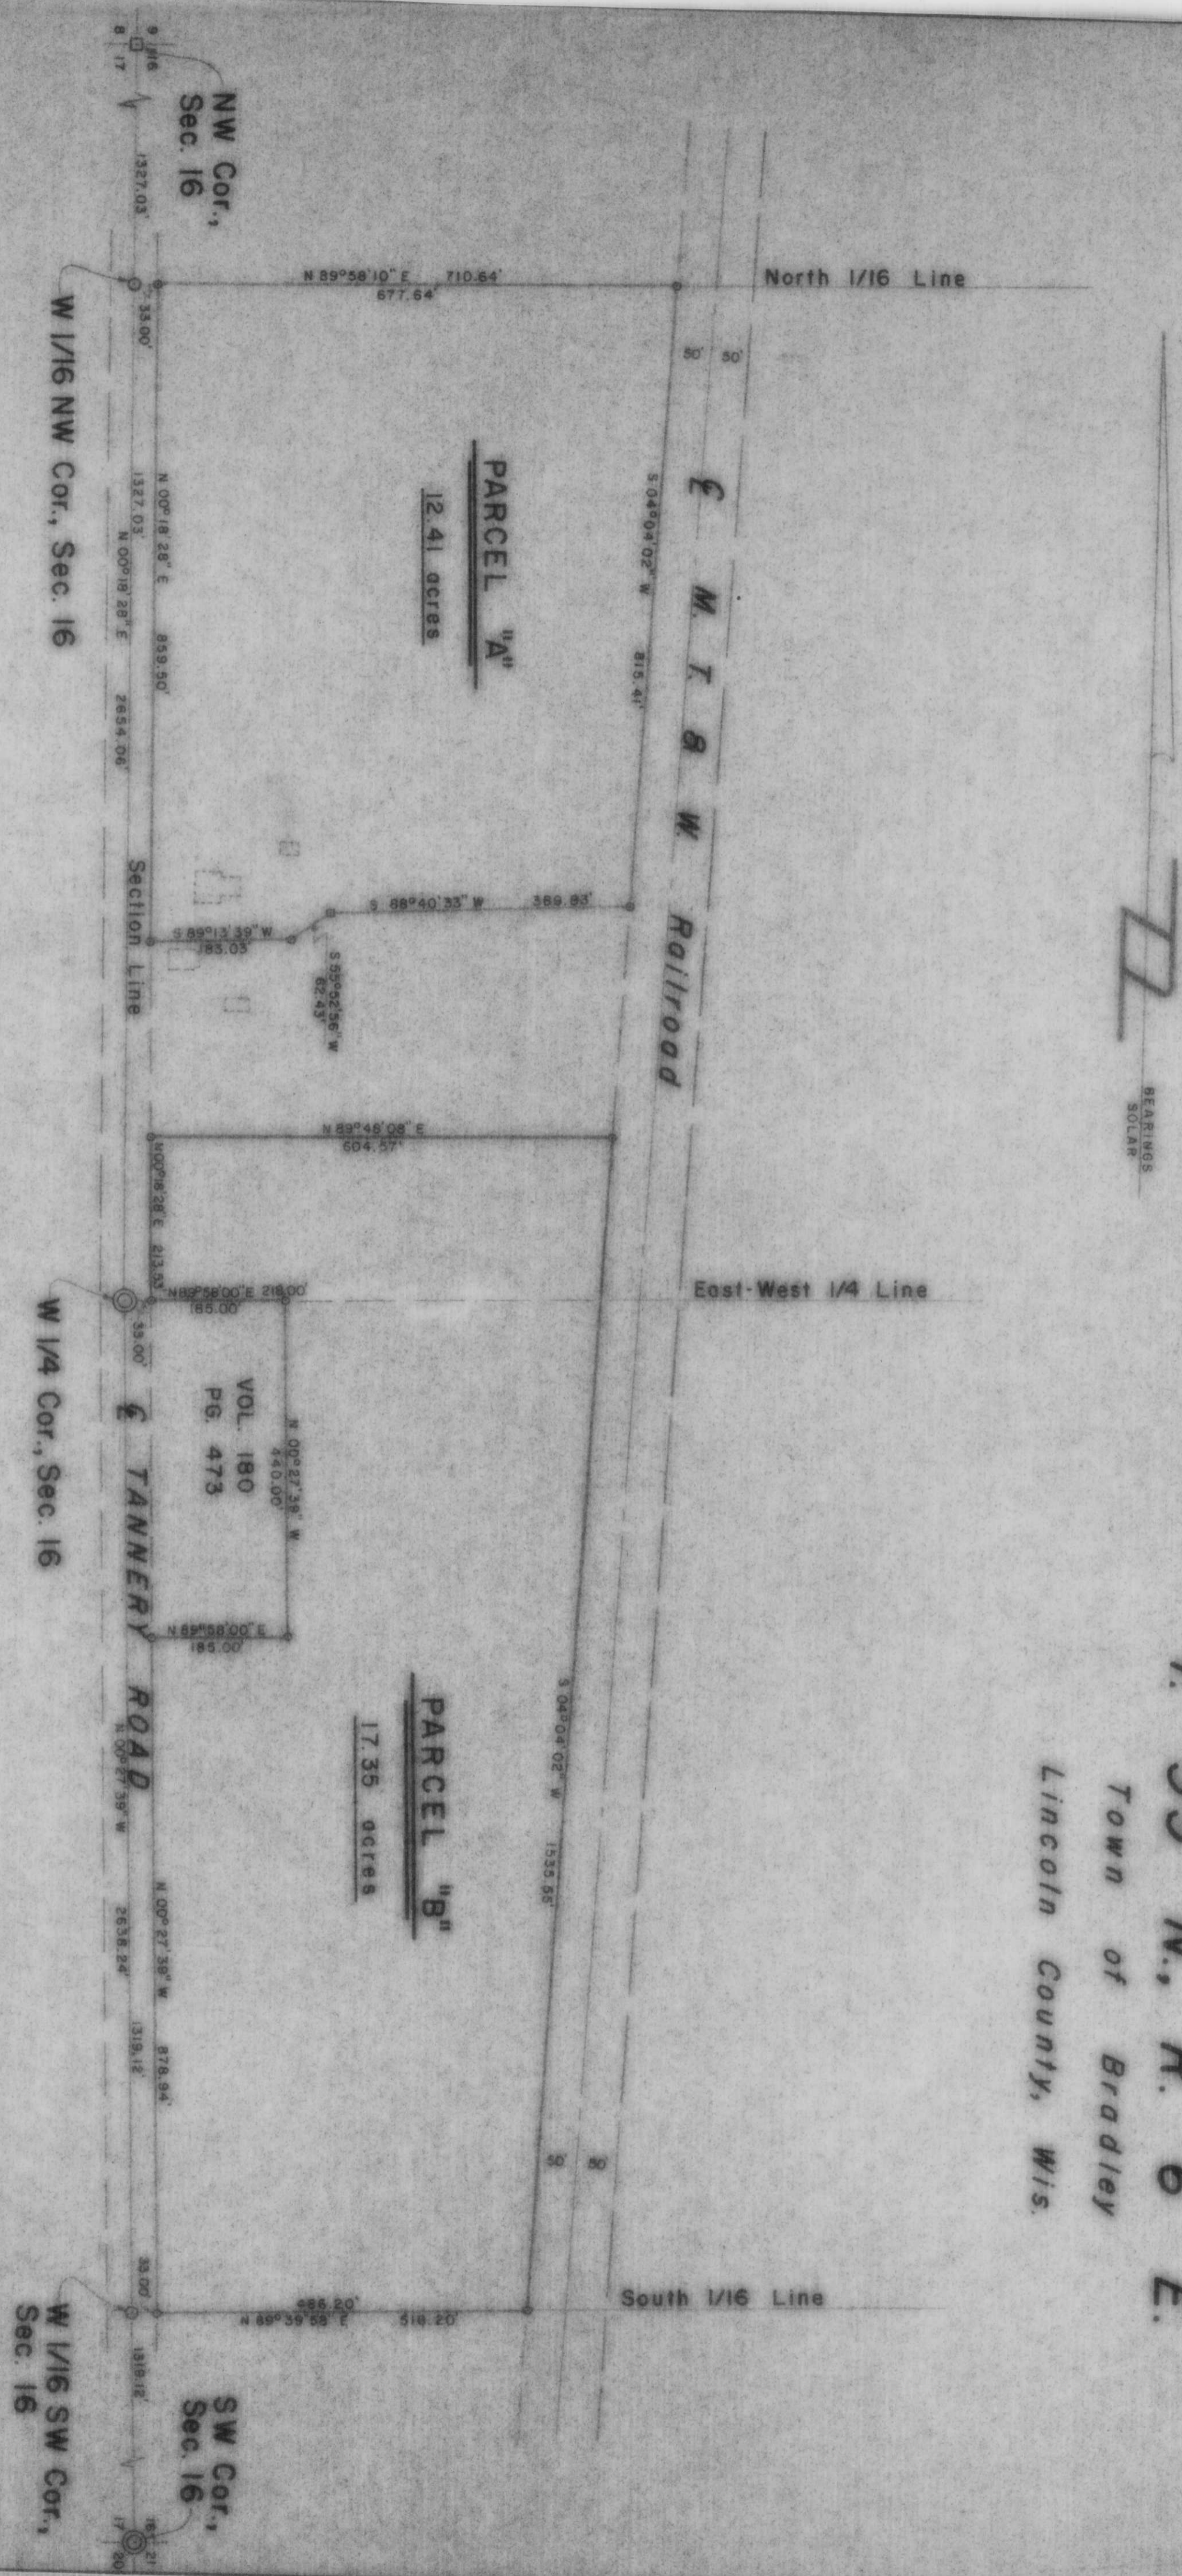

RECEIVED AT LINCOLN COUNTY
 COURTHOUSE THIS 3rd DAY
 OF Oct 19 85.
 Pat Prindle
 TAX DESCRIPTION OFFICE

TIMBERLAND SURVEYORS, INC. TORONTO, ONTARIO, CANADA
 MICHIGAN LAND SURVEYORS
 ROBIN & KEN ISLLO
 17085 W OBSERVATORY RD
 NEW BERLIN, WIS. 53151

DATE 14 AUG 84 DWN BY L.J.S. SCALE 1" = 150'
 REVISED 24 SEP 84 BY L.J.S.
 REVISED 545

B