


MI94A

Part of the
SW 1/4, of the SE 1/4
SECTION 4
T. 34 N., R. 5 E.
Town of Tomahawk
Lincoln County, Wis.

BEARINGS SOLAR

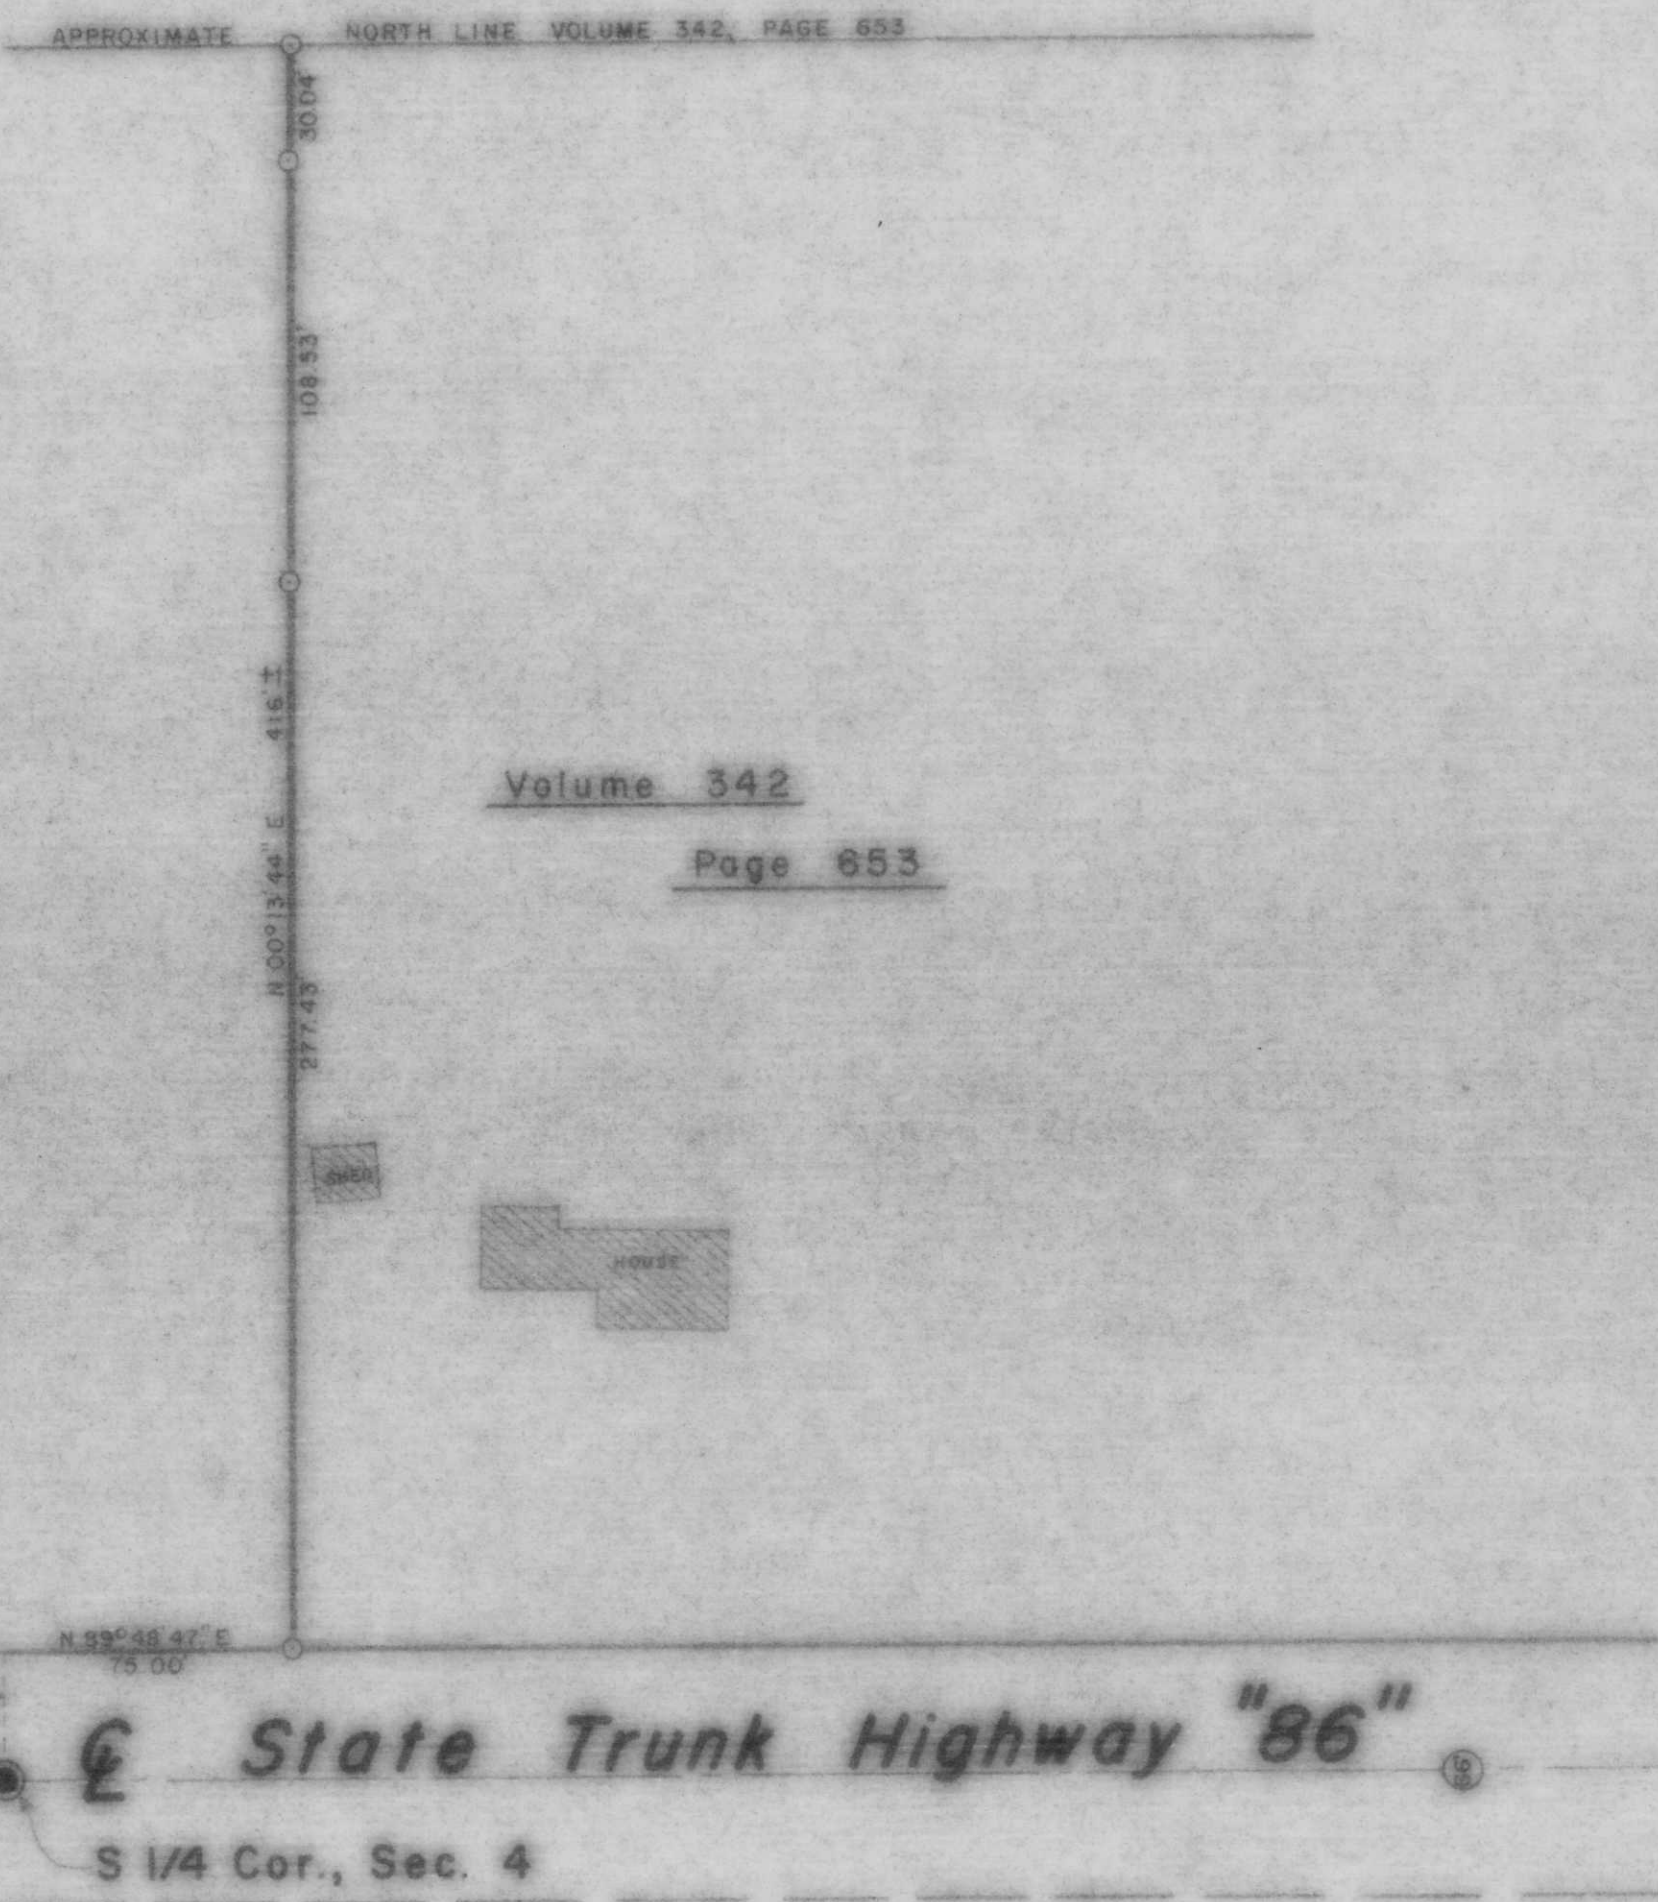

Volume 342
Page 653

RECEIVED AT LINCOLN COUNTY
COURTHOUSE THIS 23rd DAY
OF Oct 19 85
Pat Priebe
TAX DESCRIPTION OFFICE

LEGEND

- ⊙ BERNTSEN MONUMENT FOUND IN PLACE
- 1" IRON PIPE SET THIS SURVEY.
- ▨ DENOTES BUILDING
- BERNTSEN MONUMENT SET THIS SURVEY.

TIMBERLAND SURVEYORS, INC. TOMAHAWK WIS.

SURVEY FOR
MICHAEL TEAL
ROUTE 4
TOMAHAWK, WIS.

DATE 17 JAN 84 OWN BY L.J.S. SCALE 1" = 50'

REVISED 3 APR 84 BY L.J.S. DWG. NO. 528

REVISED BY