

LAKE NOKOMIS


Part of the  
**NE 1/4, of the NE 1/4**  
**SECTION 6**  
**T. 35 N., R. 6 E.**  
 Town of Bradley  
 Lincoln County, Wis.

**LEGEND**

- 1 1/2" IRON PIPE FOUND IN PLACE.
- ⊙ 1" IRON PIPE SET THIS SURVEY.
- ▨ DENOTES BUILDING.

**NOTE**

FLOWAGE RIGHTS & TITLE TO ALL LANDS 30' LANDWARD FROM THE HIGH-WATER MARK OF LAKE NOKOMIS ARE RETAINED BY THE WISCONSIN VALLEY IMPROVEMENT COMPANY.

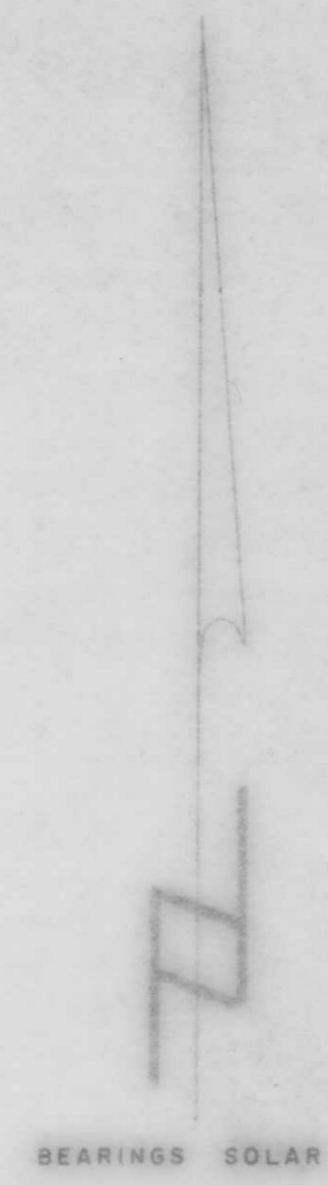

BEARINGS SOLAR

RECEIVED AT LINCOLN COUNTY  
 COURTHOUSE THIS 3rd DAY  
 OF Sept. 1987  
Pat Pruber  
 TAX DESCRIPTION C.F.

TIMBERLAND SURVEYORS, INC. TOMAHAWK WIS.

SURVEY FOR  
**LEE BEARD &  
 JOE POWELL  
 TOMAHAWK, WIS.**

DATE 14 AUG 86 DWN. BY L.J.S. SCALE 1" = 100'  
 REVISED BY DWG. NO. 619

**B**