

M208A

Part of the
SW 1/4, of the NE 1/4
and of the
NW 1/4, of the SE 1/4
SECTION II
T. 35 N., R. 6 E.
Town of Bradley
Lincoln County, Wis.

N 1/4 Cor.,
Sec. II

North-South 1/4 Line
2647.25'

5251.41'

C 1/4 Cor.,
Sec. II

N 00°20'43" E

2604.16'

S 1/4 Cor.,
Sec. II

WELL # 1
Elev. on well cap = 1495.58
Ground elev. at well = 1493.1

WELL # 3
Elev. on well cap = 1495.69
Ground elev. at well = 1493.7

WELL # 2
Elev. on well cap = 1494.60
Ground elev. at well = 1492.5

N 38°23'08" E
760.43'

N 62°57'18" W
980.82'


S 83°18'12" E
812.78'

N 61°56'31" E
877.07'

LEGEND

- BRASS CAP ON 2" IRON PIPE FOUND IN PLACE.
- ⊙ BERNTSEN MONUMENT FOUND IN PLACE.
- 2" IRON PIPE FOUND IN PLACE.
- 2" DIAMETER WELL FOUND IN PLACE.

RECEIVED AT LINCOLN COUNTY
COURTHOUSE THIS 2nd DAY
OF Sept. 19 87
Pat. Priebe
TAX DESCRIPTION OFFICE

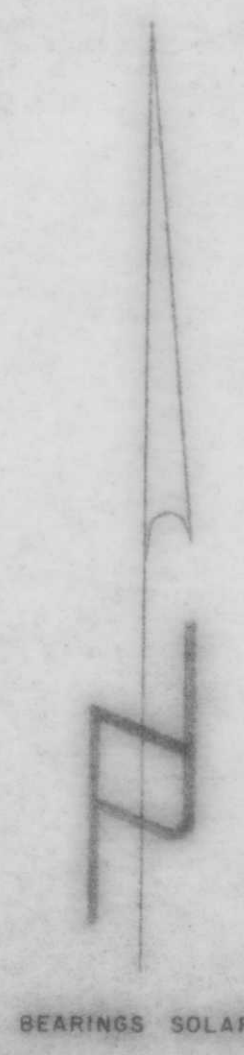

TIMBERLAND SURVEYORS, INC. TOMAHAWK WIS.

SURVEY FOR
**Tomahawk Power & Pulp
Kings Road
Tomahawk, Wis.**

DATE 23 OCT 85 DWN. BY L.J.S. SCALE 1" = 100'

REVISOR BY DWG. NO.
REVISOR BY 592