


Part of the
 NE 1/4, of the SW 1/4
 SECTION 31
 T. 35 N., R. 7 E.

Town of King
 Lincoln County, Wis.

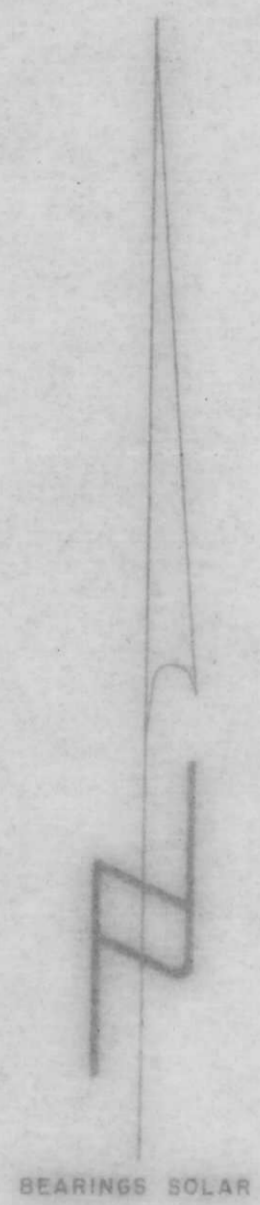

LEGEND

- 2" IRON PIPE FOUND IN PLACE.
- 1/4" IRON PIPE FOUND IN PLACE.
- 2" IRON PIPE SET THIS SURVEY.
- () INDICATES RECORDED BEARING OR DISTANCE.
- DENOTES BUILDING.
- 1" IRON PIPE SET THIS SURVEY.

RECEIVED AT LINCOLN COUNTY
 COURTHOUSE THIS 3rd DAY
 OF Sept. 1987.
Pat Priske
 TAX DESCRIPTION OFFICE



TIMBERLAND SURVEYORS, INC. TOMAHAWK WIS.

SURVEY FOR

JOHN FORBERG
 N9869 BIRCH ROAD
 TOMAHAWK, WIS.

DATE 12 DEC 85 OWN BY L.J.S. SCALE 1" = 50'

REVISED 16 DEC 85 BY L.J.S. DWG NO.

REVISED 27 DEC 85 BY L.J.S. 595

B