


M217A

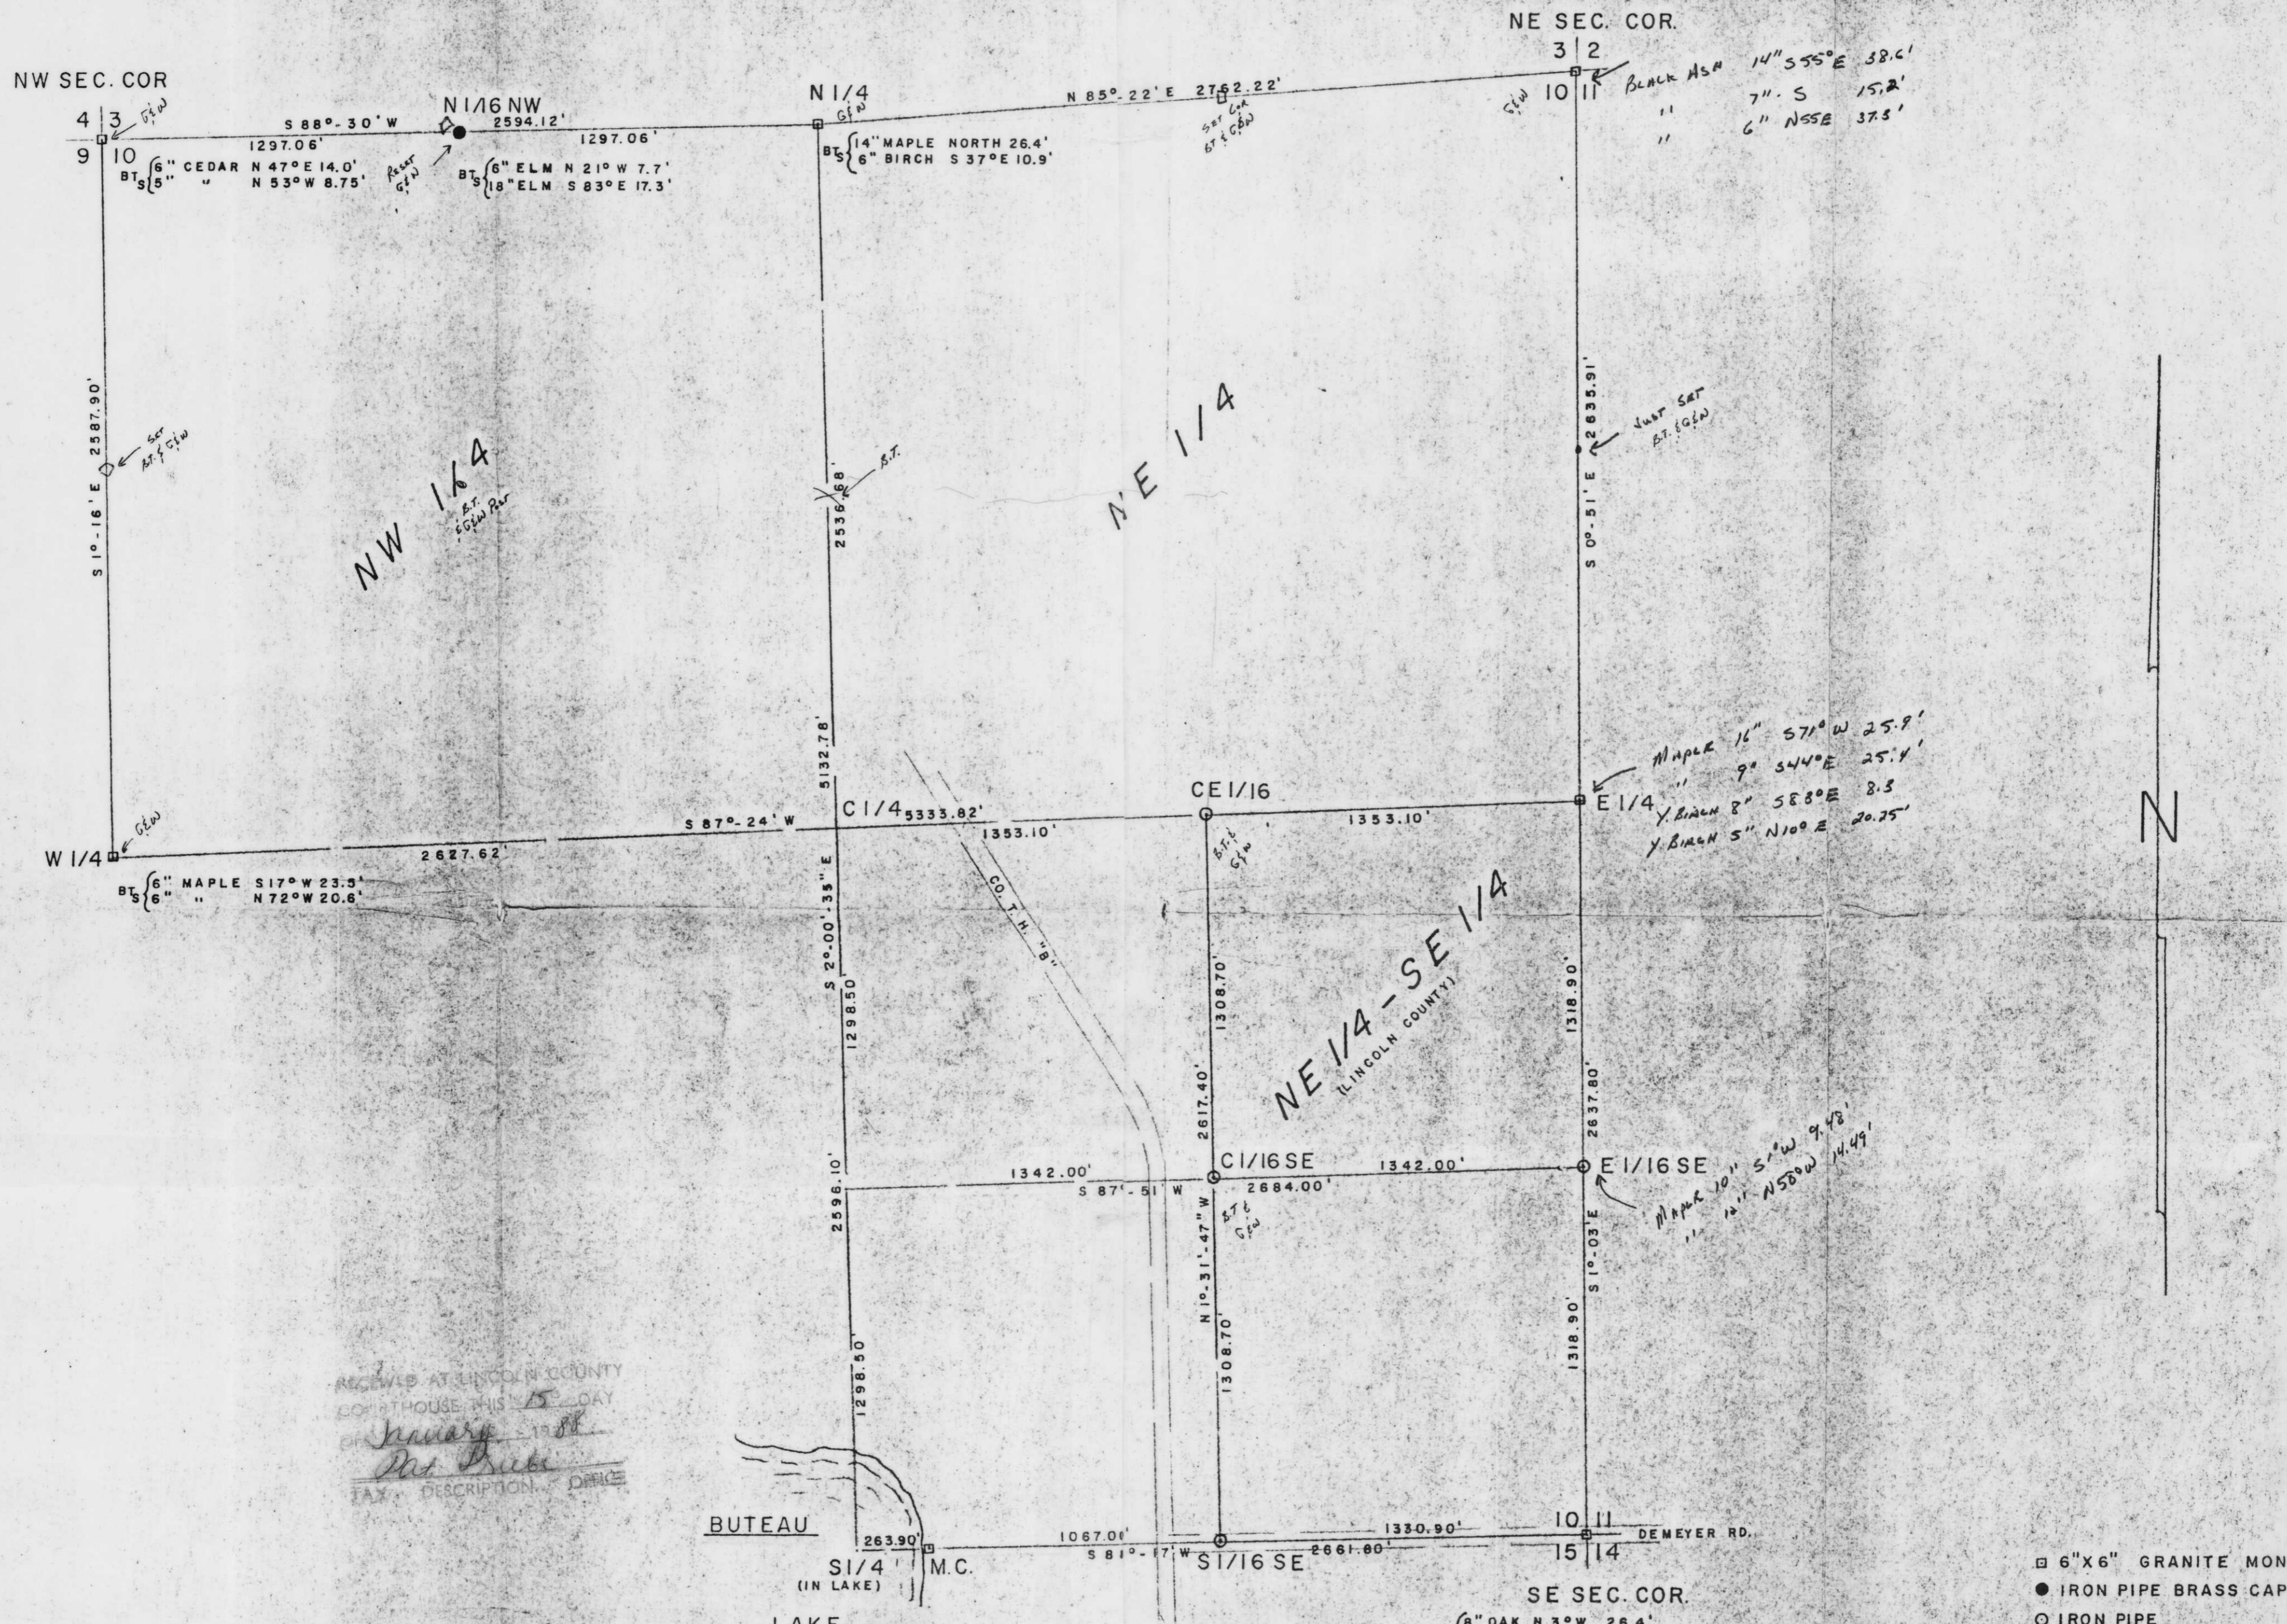

- 6" X 6" GRANITE MON
- IRON PIPE BRASS CAP
- IRON PIPE

SURVEY FOR  
**LINCOLN COUNTY**  
**FORESTRY DEPT.**

SCALE 1" = 400' DATE 1/2/68 DWN. BY N.E.S.

DWG. NO. 3914-10 GENISOT AND ASSOCIATES, INC.  
 RHINELANDER, WIS.

BTs { 8" OAK N 3° W 26.4'  
 6" MAPLE S 44° W 43.2'  
 6" SPRUCE S 29° E 26.4'

MAPLE 16" S 71° W 25.9'  
 " 9" S 44° E 25.4'  
 Y. BIRCH 8" S 88° E 8.3'  
 Y. BIRCH 5" N 100° E 20.25'

MAPLE 10" S 1° W 9.48'  
 " 12" N 56° W 14.49'

BLACK ASH 14" S 55° E 38.6'  
 " 7" S 15.2'  
 " 6" N 55° E 37.5'

NE 1/4 - SE 1/4  
 (LINCOLN COUNTY)

NW 1/4

NE 1/4