


BEARINGS SOLAR

CURVE NO.	RADIUS	ARC LENGTH	CHORD LENGTH	CHORD BEARING	CENTRAL ANGLE	TANGENT BEARING
1-2	1537.30	452.62	420.99	S 67°45'55" W	16°52'10"	E 59°19'40" W
1-3	1537.30	221.43	221.20	S 67°21'15" W	08°15'10"	S 59°19'40" W
3-2	1537.30	231.19	230.98	S 71°53'20" W	08°51'00"	S 67°34'50" W

CURVE DATA TABLE

#276  
 13.88 acres w/roads  
 13.48 acres w/o roads  
 as calculated by  
 Lester J. Schmit  
 17 Aug 87  
 To  
 GRAYCE RANDALL

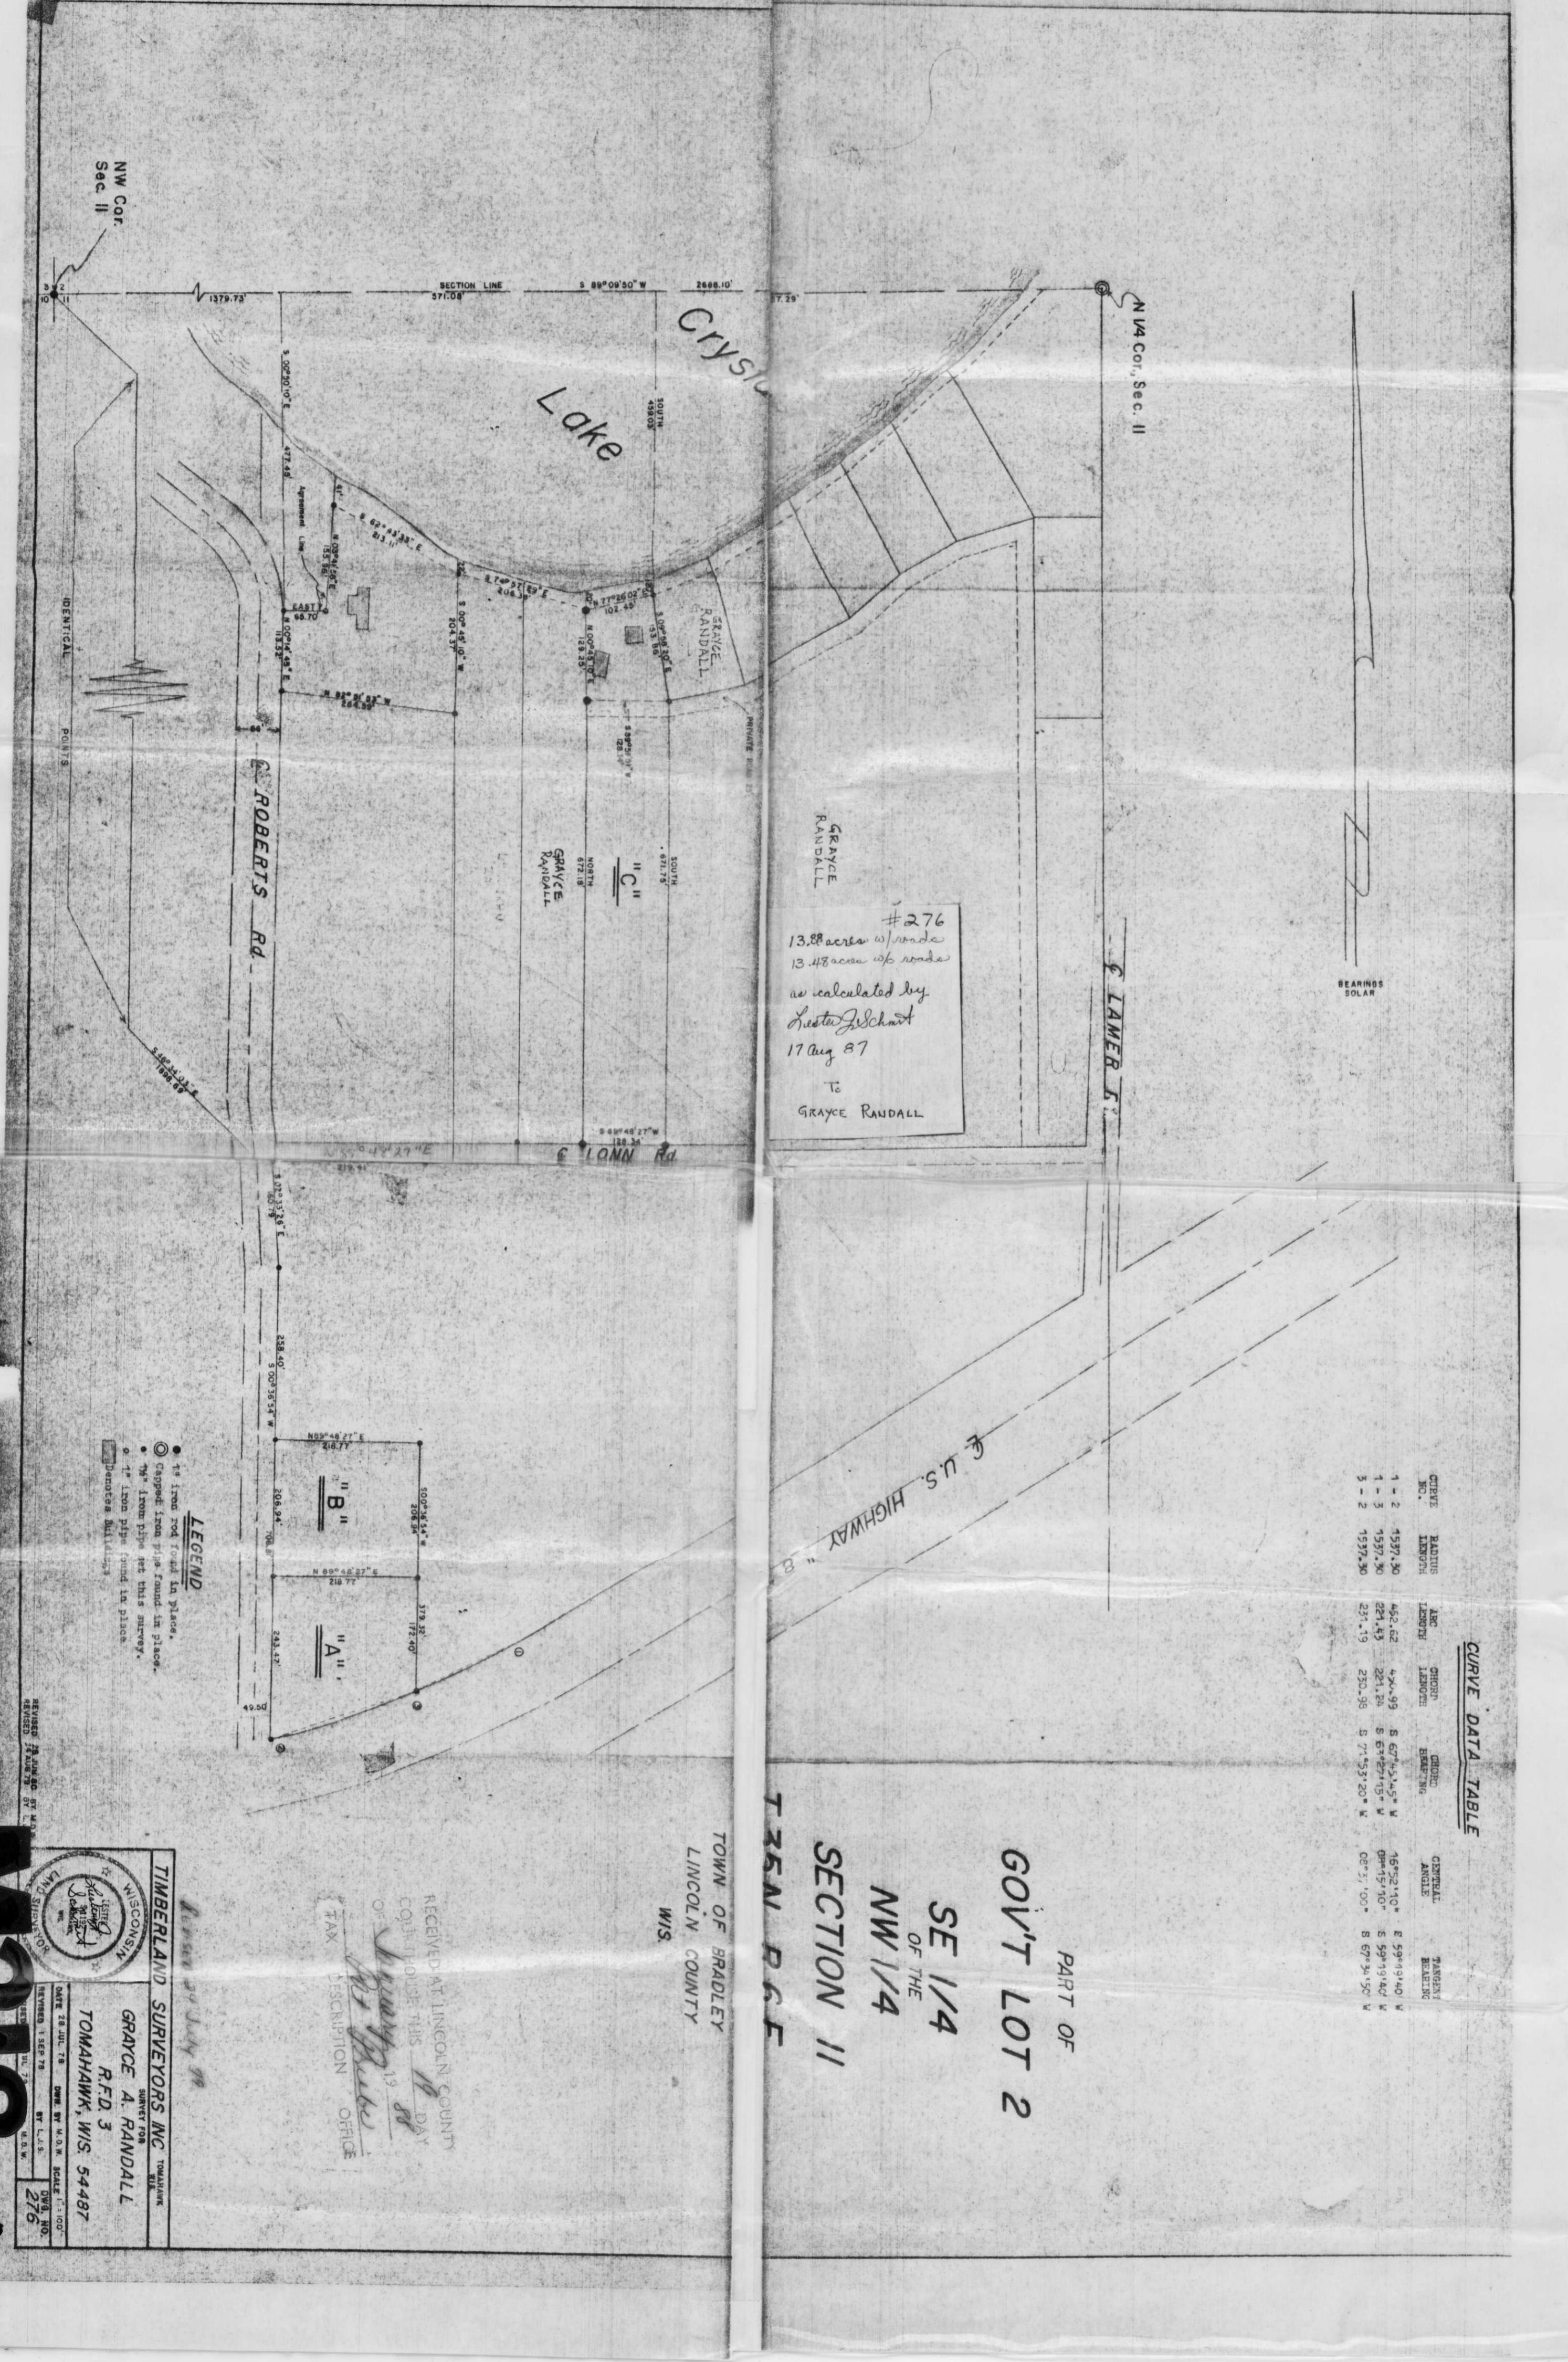

PART OF  
 GOV'T LOT 2  
 SE 1/4  
 OF THE  
 NW 1/4  
 SECTION 11  
 TOWN OF BRADLEY  
 LINCOLN COUNTY  
 WIS.

RECEIVED AT LINCOLN COUNTY  
 COURT HOUSE THIS 19 DAY  
 OF January 19 88  
 BY  
 Tax Collector  
 OFFICE

WISCONSIN  
 TIMBERLAND SURVEYORS INC. TOMAHAWK  
 GRAYCE A. RANDALL  
 R.F.D. 3  
 TOMAHAWK, WIS. 54487  
 DATE 28 JUL 78  
 SCALE 1"=100'  
 NUMBER 1389 78  
 BY L.L.S.  
 DWS, NO.  
 276