



14 1/4
25
W.C. 40' SOUTH

N 89° 24' W
E V 16
6" MAPLE N 20° W 78.2'
6" ASH EAST 5.2'

14 13
23 24
BTS. ASPIN 6" S 14° W 4.7'
" 4" N 30° W 8.4'

NW 1/4 - NE 1/4

NE 1/4 - NE 1/4

CLIFF

~~ANTHONY~~
CLIFF

BERLIN
EMBASS


N 1° 14' W
N 1/16
BTS. 10" BIRCH N 45° E 62.2'
4" BALSAM S 5° E 1.2'
1425.155'

N 1° 00' 30" W
NE 1/16
89° 43' 30" E
BTS. 12" Y. BIRCH N 75° E 57.0'
10" MAPLE N 20° W 102.5'
1425.155'

N 1/16
N 0° 47' W
BTS. 16" CEDAR STUB S 45° E 13.2'
14" " " N 28° E 17.0'

SW 1/4 - NE 1/4

SE 1/4 - NE 1/4

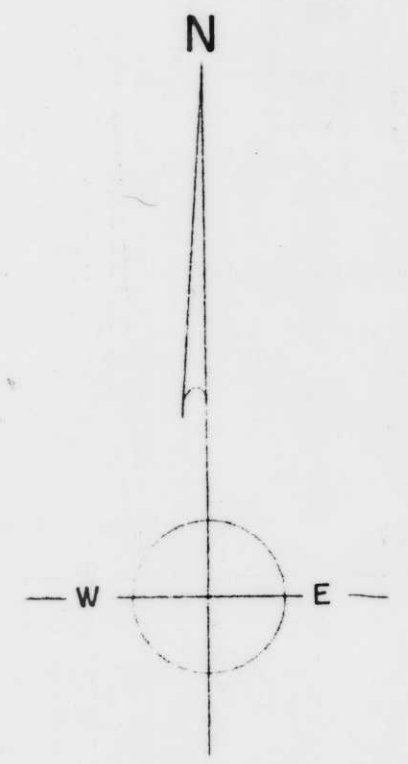

G 1/4
BTS. MAPLE 10" S 35° E 19.9'
" 6" N 65° E 15.6'

E 1/16
N 88° 5' E
1418.635'

BTS. Y. BIRCH 15" N 55° E 37.6'
" 6" N 60° W 17.4'

SECTION 23, TOWNSHIP 33 NORTH, RANGE 4 EAST

Surveyed For
Anthony Kurtzweil
2-28-61
Joseph Kirby
Surveyor



SUR
ANTHO
EDGAR, —
SCALE 1" = 200'
DWG. NO.
2723-4