


Part of the
SW 1/4, of the NE 1/4
SECTION 32
T. 35 N., R. 7 E.

Town of King
 Lincoln County, Wis.

LAKE ALICE

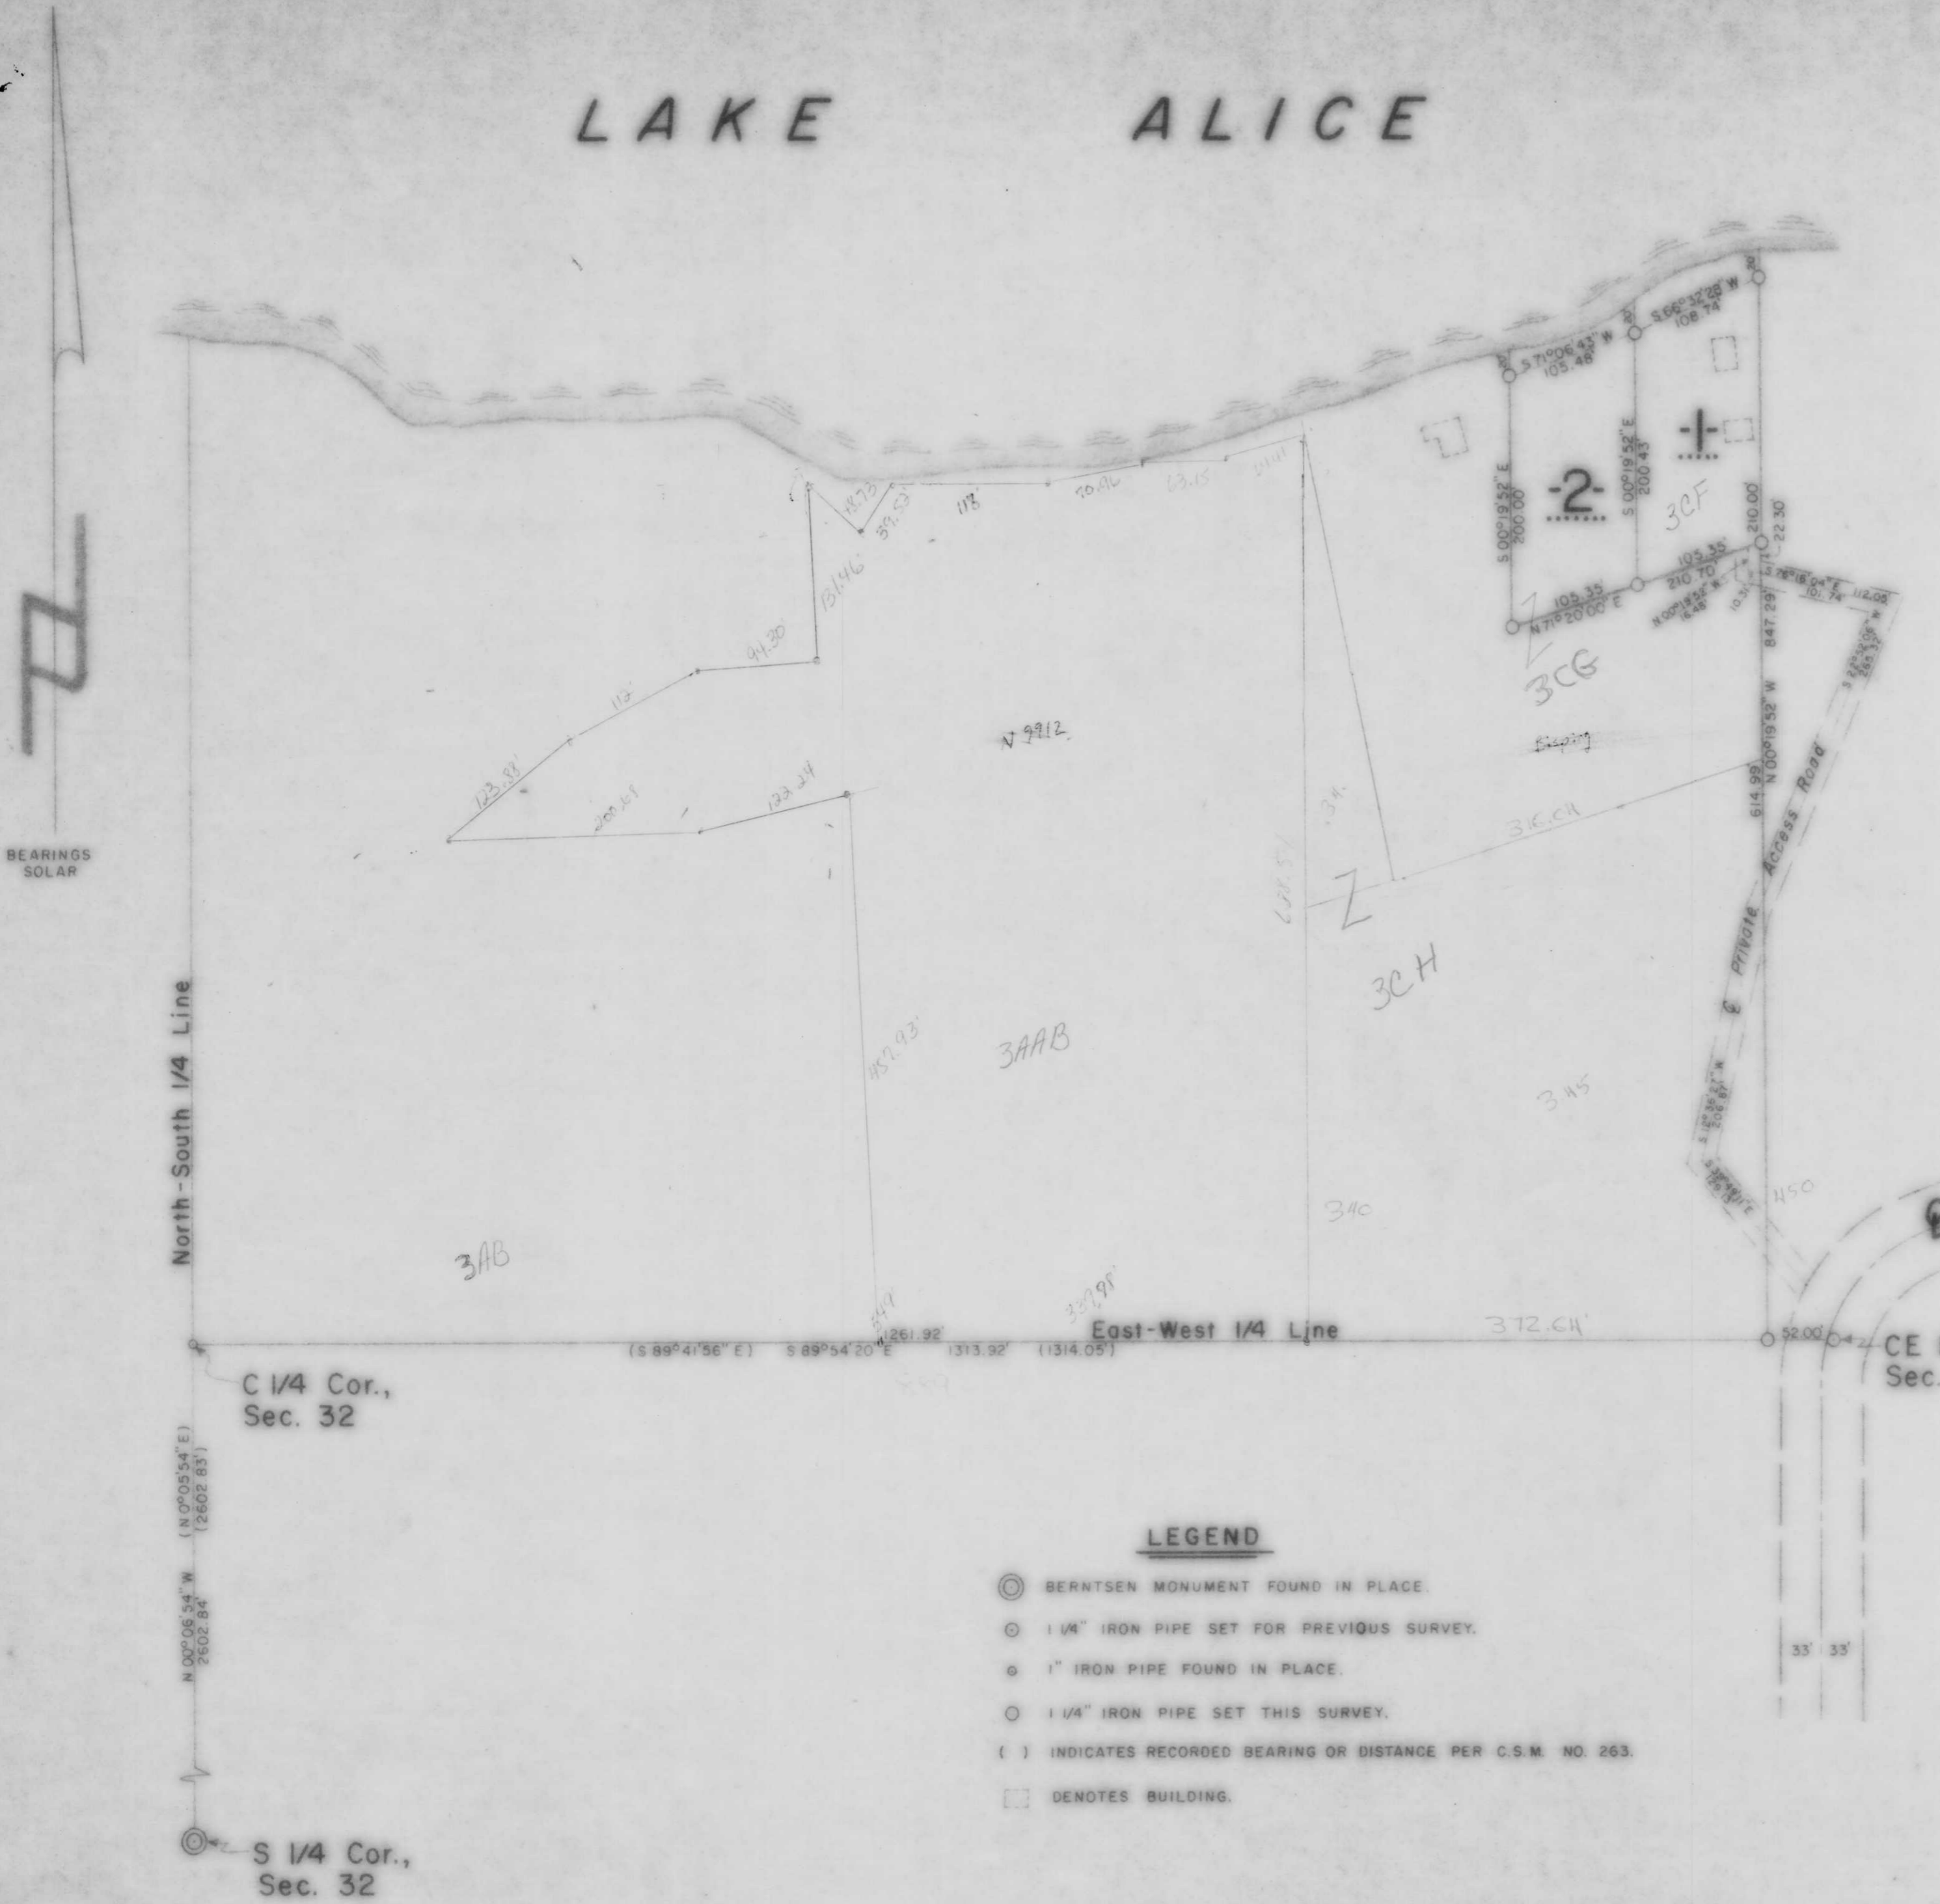

BEARINGS
 SOLAR

LEGEND

- ⊙ BERNTSEN MONUMENT FOUND IN PLACE.
- 1/4" IRON PIPE SET FOR PREVIOUS SURVEY.
- ⦿ 1" IRON PIPE FOUND IN PLACE.
- 1/4" IRON PIPE SET THIS SURVEY.
- () INDICATES RECORDED BEARING OR DISTANCE PER C.S.M. NO. 263.
- DENOTES BUILDING.

RECEIVED AT LINCOLN COUNTY
 COURTHOUSE THIS 27 DAY
 OF August 1989.
Robert Riehl
 TAX DESCRIPTION OFFICE

B

TIMBERLAND SURVEYORS		<small>TOMAHAWK WIS.</small>
SURVEY FOR		
JACK MIKUNDA		
P.O. BOX 346		
TOMAHAWK, WIS.		
	DATE 31 JUL 89 REVISED 2 AUG 89 REVISED	DWN. BY L.J.S. BY L.J.S. BY
		SCALE 1" = 100' DWG. NO. 783