




CERTIFIED SURVEY MAP  
VOLUME 2, PAGE 111

4" square concrete monument  
set in powerpole N51°E, 20.33'  
set in tamrack S°N3°E, 56.78'  
iron pipe 1" N89°E, 231.40'  
original BT stump S32°E, 23.5'

- = 1/2" dia. iron pipe found in concrete.
- ⊗ = 1" dia. iron pipe, found.
- = 1" dia. 30" long iron pipe, set.
- = 2" dia. iron pipe, found.
- ⊗ = 1-3/4" dia. iron pipe, found.
- ▨ = existing building.
- ( ) = measurement of record.


bearings solar based on  
CSM volume 2, page 111.

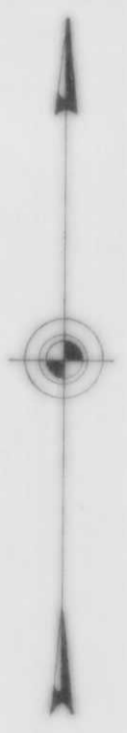

**B**

I, Jeffrey W. Austin, Registered Land Surveyor S-1885 hereby certify: that I have surveyed the property shown hereon; that this map represents an accurate survey of said property to the best of my knowledge and belief; that I have performed this survey by order of William B. Mark and Assoc and that I have complied with the applicable requirements of the Wisconsin Administrative Code s. A-E 7.05.  
A legal description conforming to this survey has been provided on a separate sheet.

JEFFREY W. AUSTIN S-1885  
DATED FEBRUARY 7, 1990

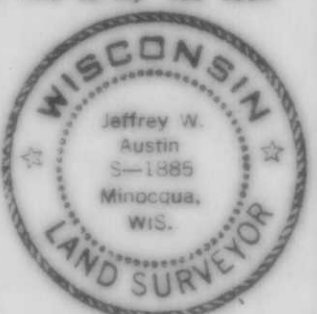

DATE OF SURVEY Beginning JANUARY 31, 1990 Ending FEBRUARY 2, 1990	NORTH COUNTRY SURVEYORS, INC. P. O. BOX 111 MINOCQUA, WISCONSIN 54548 ALASKA - WISCONSIN
---	---

RECORD OF SURVEY

PART OF  
GOVERNMENT LOT 6  
SECTION 10  
TOWNSHIP 35 NORTH, RANGE 6 EAST  
FOURTH PRINCIPAL MERIDIAN  
TOWN OF BRADLEY, LINCOLN COUNTY, WISCONSIN

DRAWN BY J. W. AUSTIN	SCALE 1" = 50'	CHECKED BY J. W. AUSTIN	FILE NO. 1016
--------------------------	-------------------	----------------------------	------------------

W524