


LOT 7
 BLOCK 12
 ORIGINAL PLAT
 of the
 CITY of TOMAHAWK
 being in
 SECTION 34 *NWSW*
 T. 35 N., R. 6 E.
 Lincoln County, Wis.

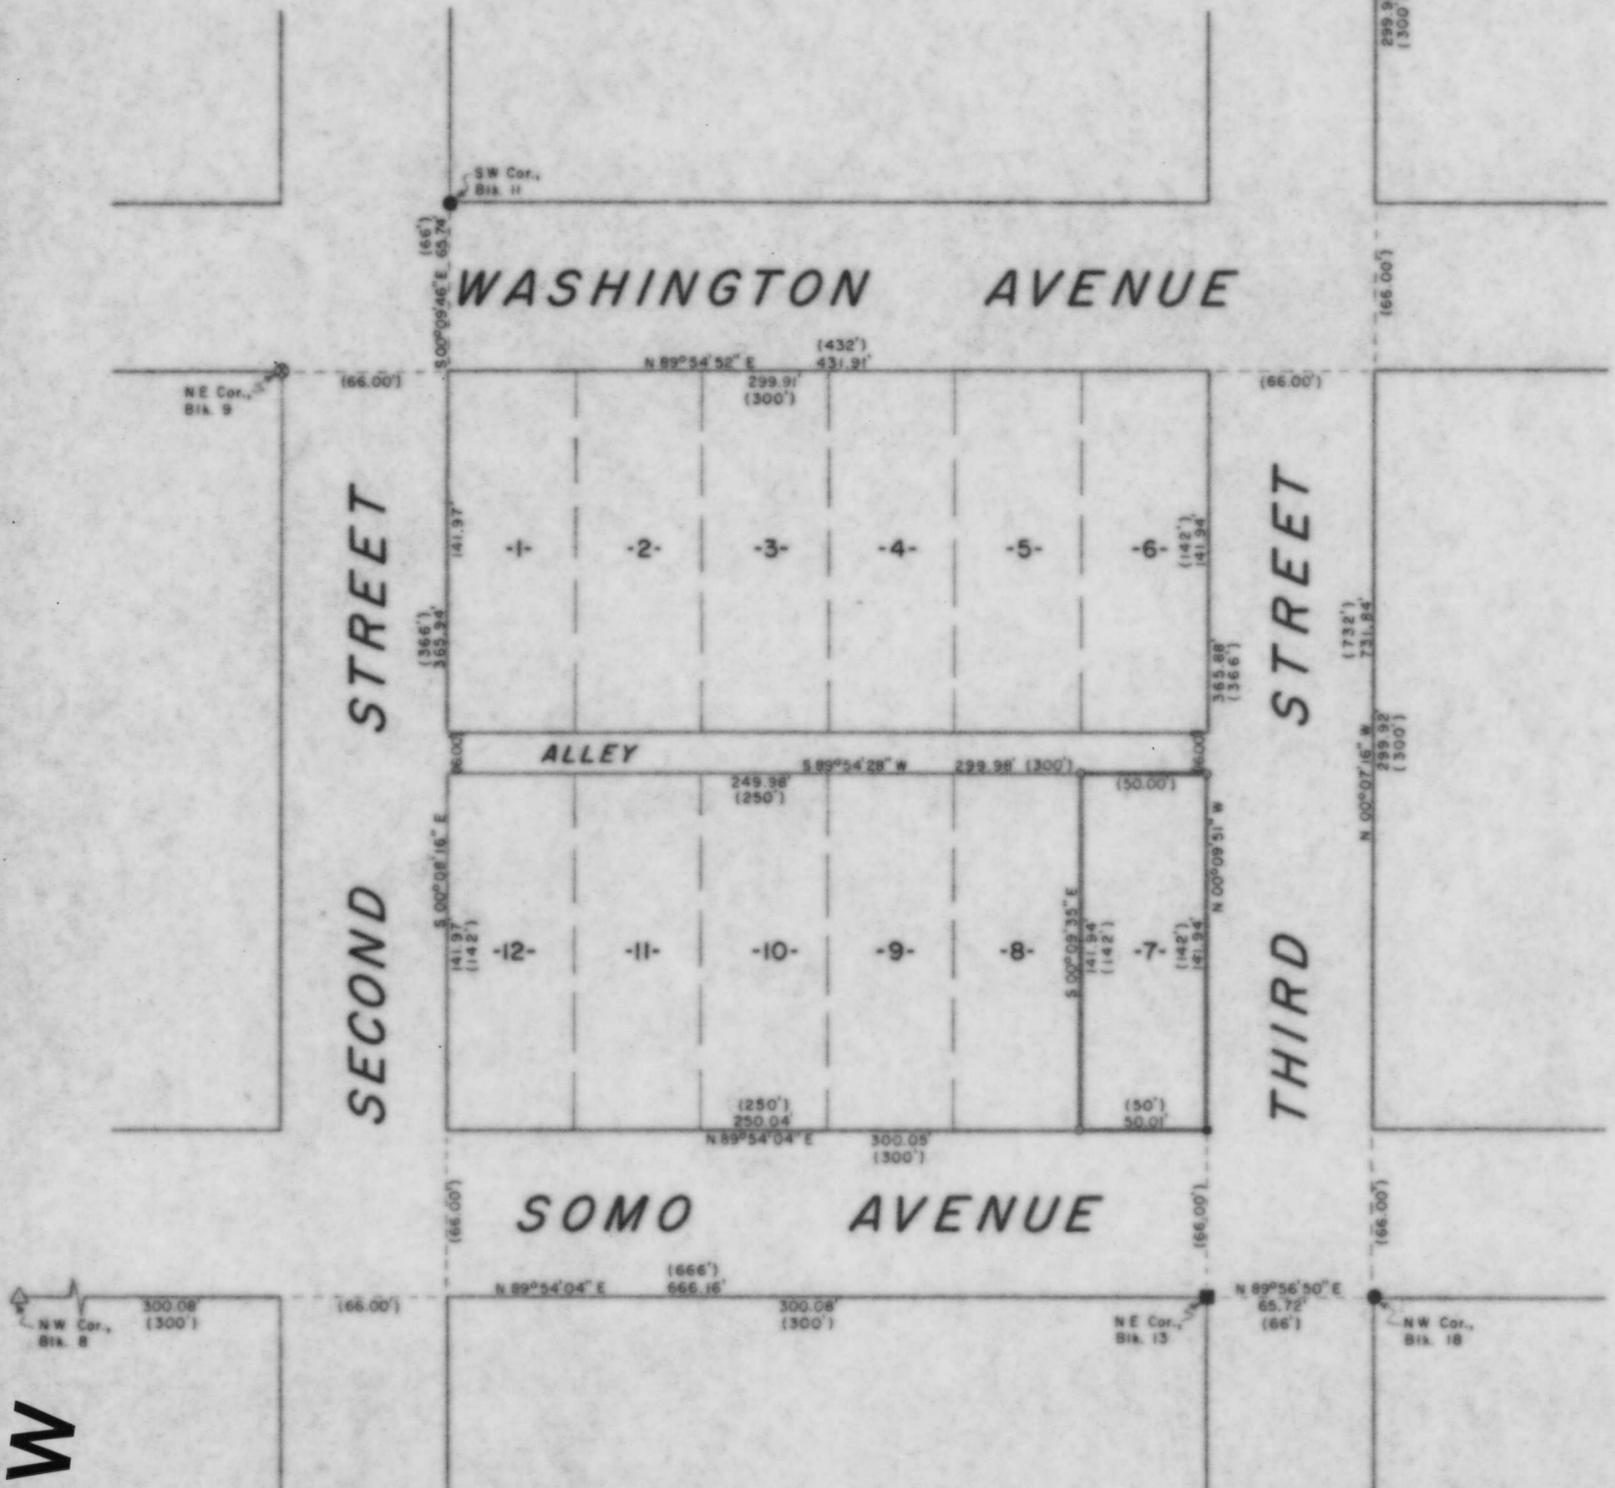

- LEGEND**
- 1" IRON PIN FOUND IN PLACE.
 - ⊙ 1" IRON ROD FOUND IN PLACE.
 - △ 6 SIDED HEAD ON BOLT, 1/4" ACROSS, FOUND IN PLACE.
 - 1" SQUARE HEAD ON IRON BOLT FOUND IN PLACE.
 - 1/4" IRON ROD SET THIS SURVEY.
 - 1" IRON PIPE SET THIS SURVEY.
 - () INDICATES RECORDED DISTANCE.

M270A

RECEIVED AT LINCOLN COUNTY
 COURTHOUSE THIS 11th DAY
 OF March 1991.
Dot Priebe
 TAX DESCRIPTION OFFICE

I, Lester J. Schmit, Registered Land Surveyor S 1192
 hereby certify that I have surveyed the property shown hereon;
 that this map is a true and accurate representation thereof;
 that said survey was performed by order of Rev. Sherman F.
 Iverson; and that I have complied with applicable requirements
 of s. A-8 7 of the Wisconsin Administrative Code.
Lester J. Schmit
 Lester J. Schmit R.L.S. 1192
 Dated this 1st day of June 1990

TIMBERLAND SURVEYORS		TOMAHAWK WIS.
	SURVEY FOR GRACE LUTHERAN CHURCH 111 W. WASHINGTON AVE. TOMAHAWK, WIS.	
	DATE 1 JUN 90	DWN BY L.J.S. SCALE 1" = 50'
REVISED 2 SEP 90	BY L.J.S.	DWG. NO.
REVISED	BY	858