


LEGEND

- 1" IRON PIPE, SET THIS SURVEY
- ⊗ RAILROAD SPIKE, FOUND IN PLACE
- 2" IRON PIPE, FOUND IN PLACE

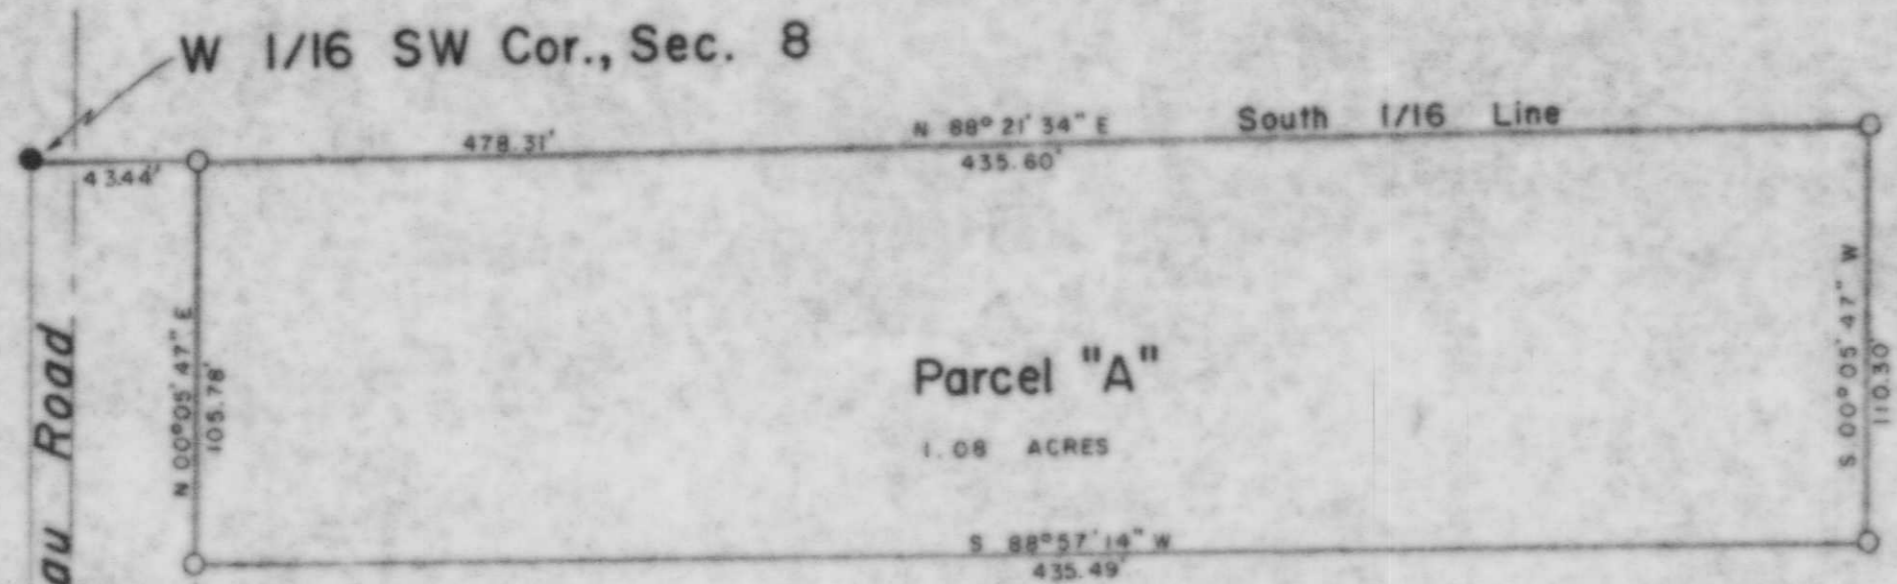


BEARINGS SOLAR

N

Part of the
 SW 1/4 of the SW 1/4
 SECTION 8
 T. 34 N., R. 6 E.
 Lincoln County, Wi.

RECEIVED AT LINCOLN COUNTY
 COURTHOUSE THIS 11th DAY
 OF March 19 91
Pat Priske
 TAX DESCRIPTION OFFICE

TIMBERLAND SURVEYORS, INC. TOMAHAWK WIS.	
SURVEY FOR	
HAROLD COCHRAN 1504 FLETT AVE. RACINE, WIS. 53405	
DATE 16 JUN 81 DWR. BY M. D. W. SCALE 1" = 50'	
REVISED	BY
REVISED	BY
DWG. NO 400	

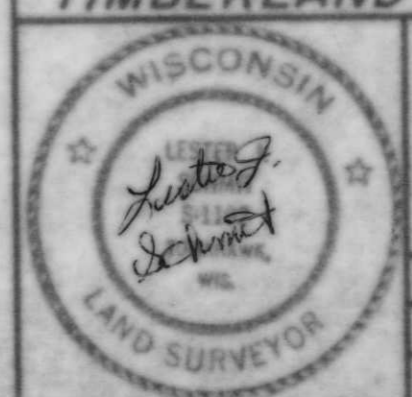

M274A

SW Cor., Sec. 8