
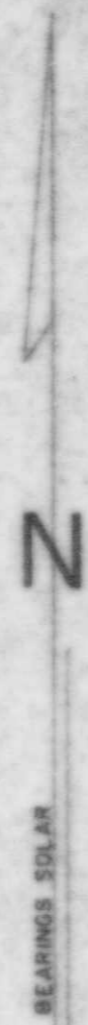


LAKE
NOKOMIS

NOTE

FLOWAGE RIGHTS AND TITLE TO ALL LANDS THIRTY (30') FEET LANDWARD FROM THE HIGH WATER MARK OF LAKE NOKOMIS ARE RETAINED BY THE WISCONSIN VALLEY IMPROVEMENT CO.

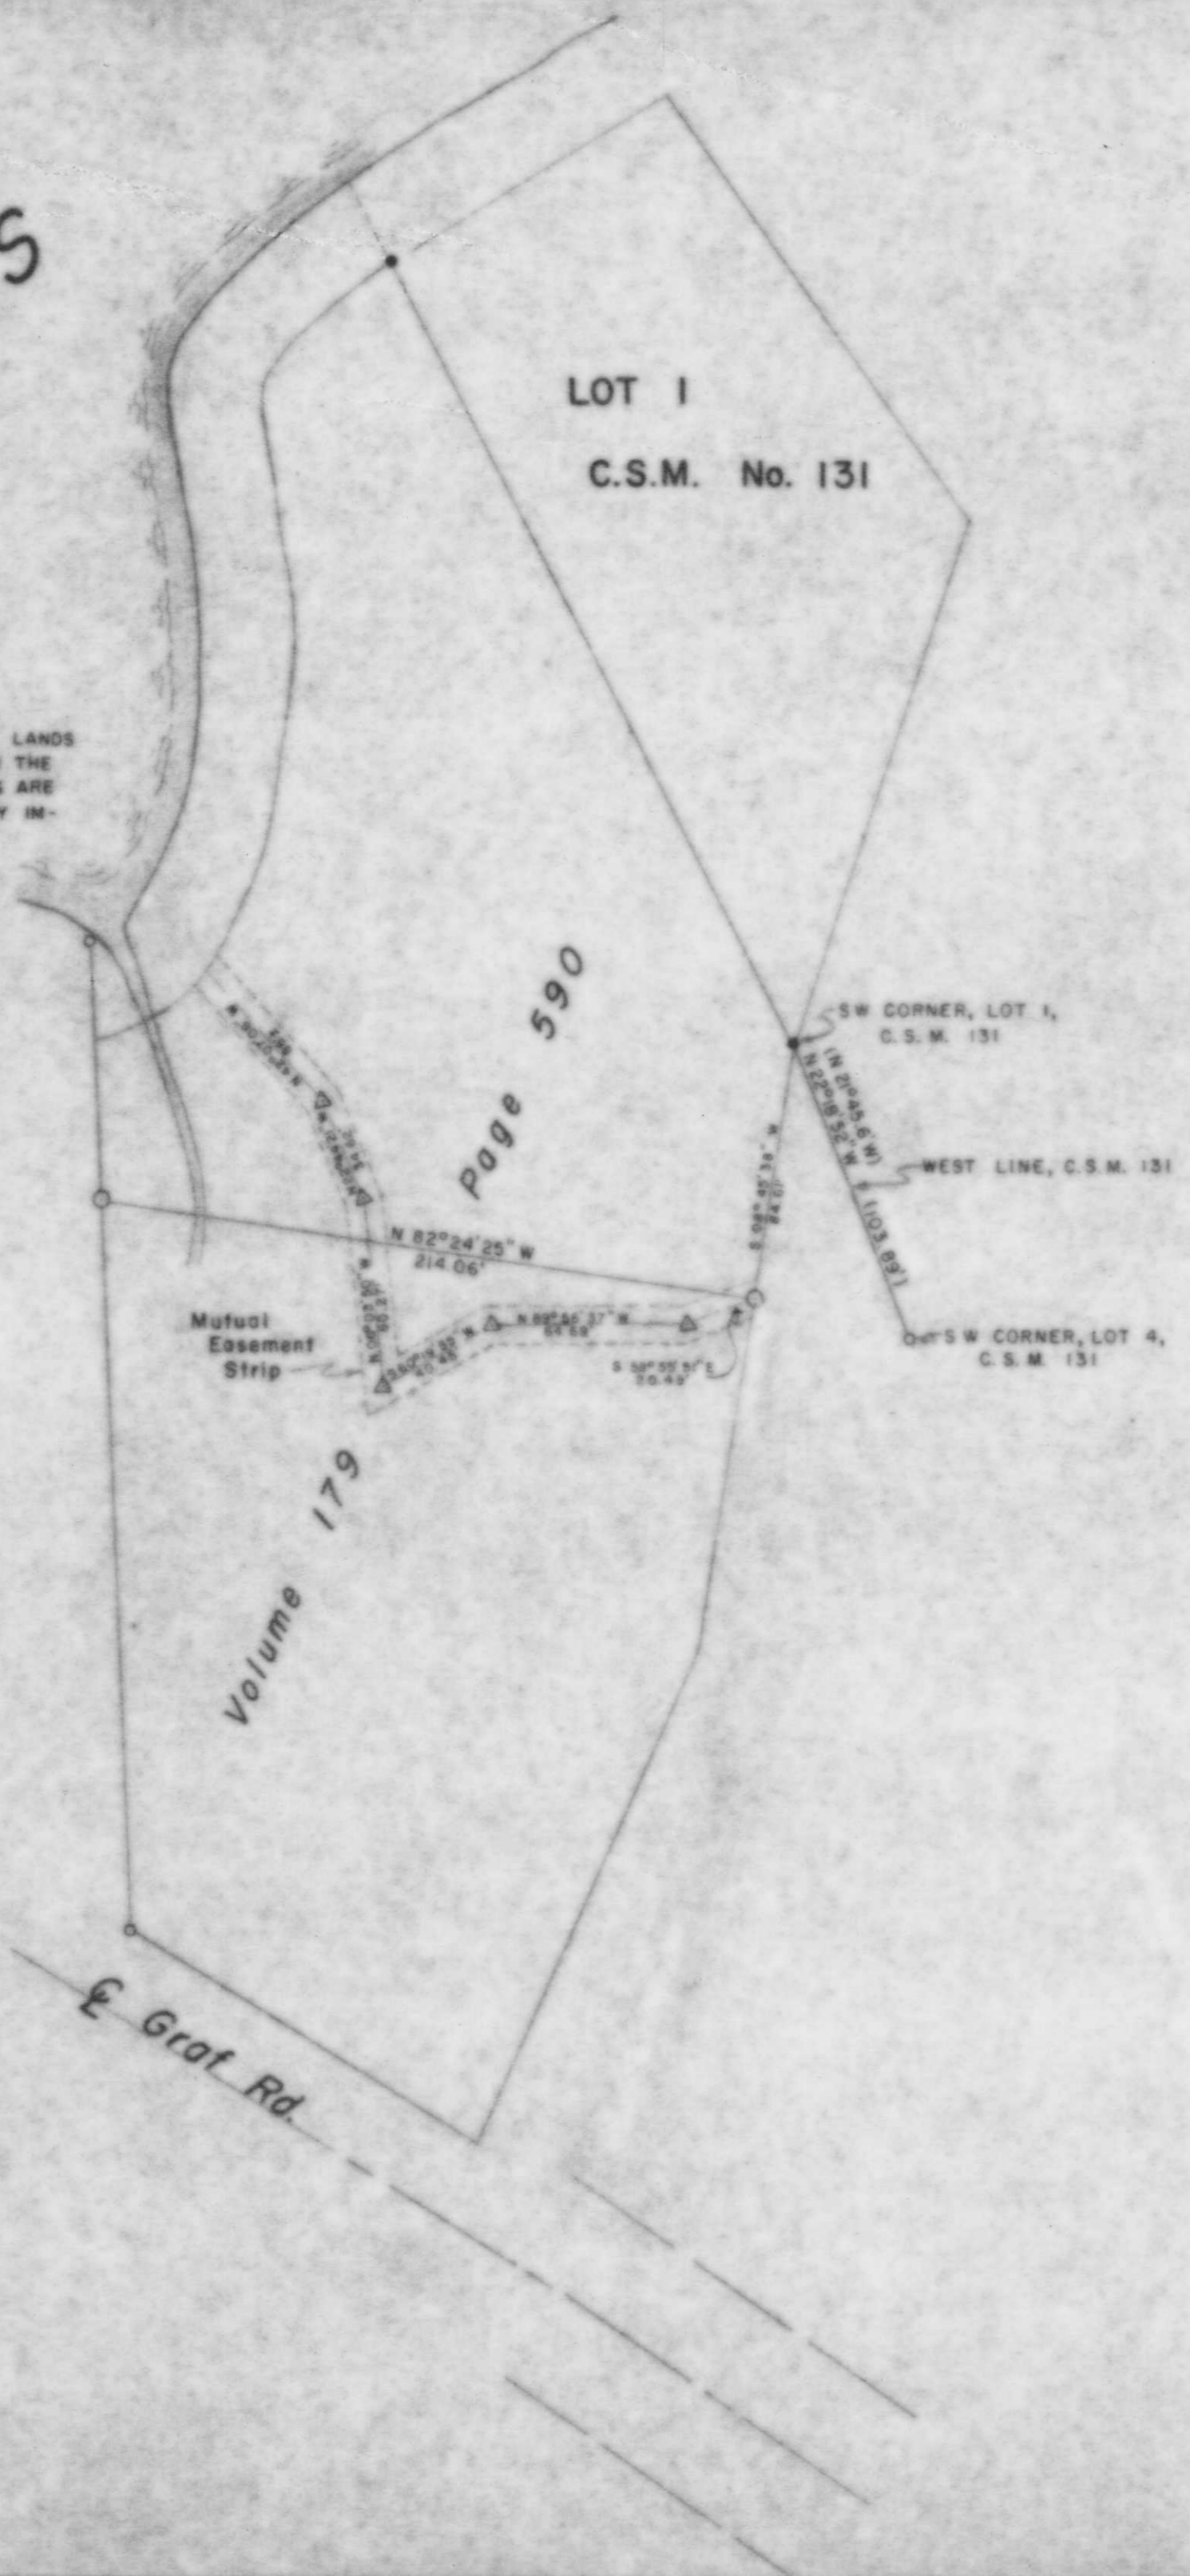

Part of the
W 1/2 of the NE 1/4
SECTION 6
T. 35 N., R. 6 E.
 TOWN OF BRADLEY
 LINCOLN COUNTY
 WISCONSIN

LEGEND

- 1" IRON PIPE, FOUND IN PLACE
- 1/4" IRON PIPE, FOUND IN PLACE
- △ NAIL, SET THIS SURVEY
- ⊙ 1/4" IRON PIPE, SET THIS SURVEY
- | | INDICATES RECORDED BEARING OR DISTANCE.

RECEIVED AT LINCOLN COUNTY
 COURTHOUSE THIS 11th DAY
 OF March 1991
Pat Pricks
 TAX DESCRIPTION OFFICE

TIMBERLAND SURVEYORS, INC. TOMAHAWK WIS.	
	SURVEY FOR LaVaun Johnson 6934 Cedar St. Wauwatosa, Wis. 53213
	DATE 12 OCT. 79 DWN BY M.D.W. SCALE 1" = 50'
	REVISED 23 OCT. 79 BY M.D.W. DWG. NO.
	REVISED 17 MAR 82 BY L.J.S. 342