


- LEGEND**
- ⊙ 1/2" IRON PIPE SET THIS SURVEY.
 - 1/4" IRON PIPE FOUND IN PLACE.
 - ▭ ENCLOSURES DENOTE BUILDINGS.

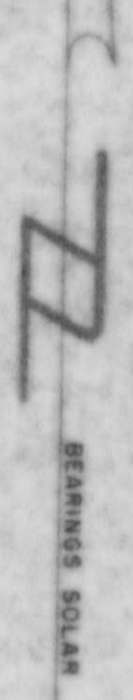

MOHAWKSIN LAKE

Lots 1, 2, 3 & 4
 Block 21
 and
 Lots 10 & 11
 and part of
 Lots 9 & 12
 Block 22
 with
 Vacated Adjoining Streets & Alleys
 all in
 R. C. Thielman's 2nd Add.
 to the
 City of Tomahawk
 being part of
 GOV'T. LOT 2
 SEC. 4, T. 34 N., R. 6 E.
 Lincoln County, Wis.

RECEIVED AT LINCOLN COUNTY
 COURTHOUSE THIS 11th DAY
 of March 1991.
 Pat Quirk
 TAX DESCRIPTION OFFICE

8

TIMBERLAND SURVEYORS, INC. TOMAHAWK, WIS.
 SURVEY FOR
SHERRY HENNINGFELD
 702 COOLIDGE ST.
 TOMAHAWK, WIS.

DATE 8 APR 90 DWN. BY L.T.S. SCALE 1" = 40'
 REVISED BY DWG. NO. 295
 REVISIONS BY

