


Part of the
 SE of the SW
 Sec. 13, T. 34N, R. 6E.
 Town of Bradley
 Lincoln, County
 Wisc.

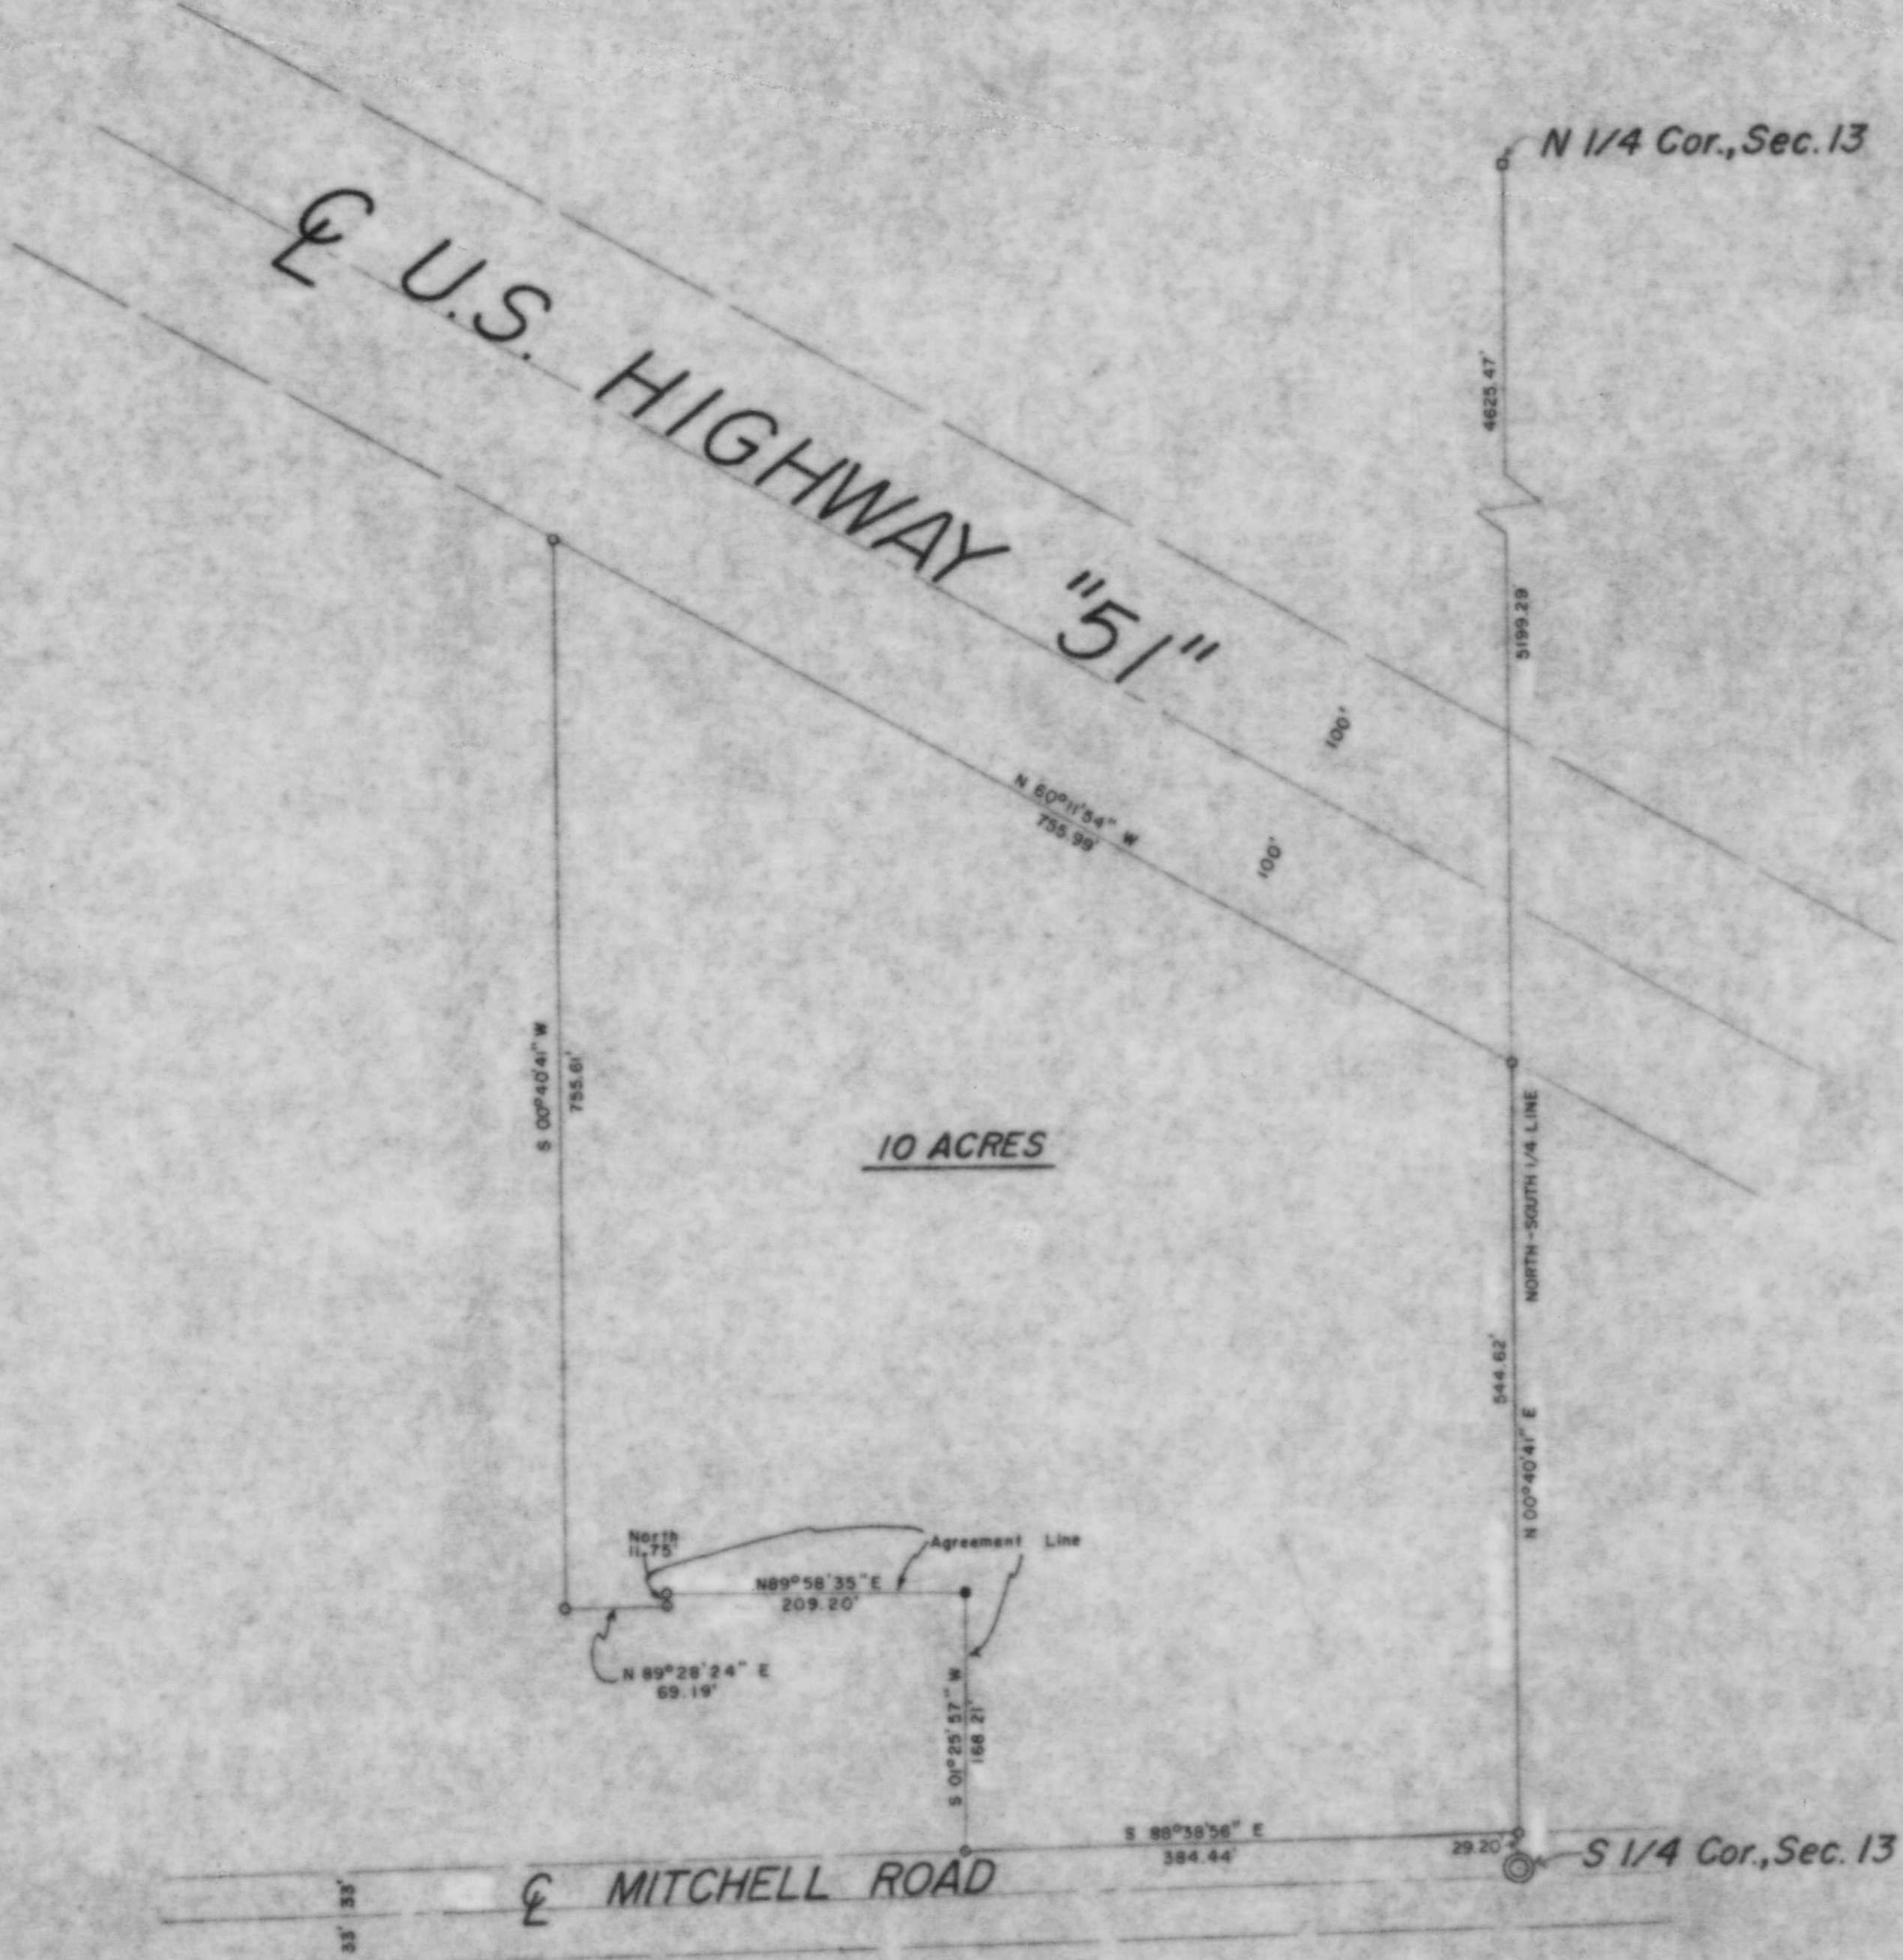

- LEGEND**
- ⊙ BERNTSEN MONUMENT, FOUND IN PLACE
 - 1" IRON BAR, FOUND IN PLACE
 - 1 1/2" IRON PIPE SET THIS SURVEY
 - 3/4" IRON PIPE, FOUND IN PLACE



RECEIVED AT LINCOLN COUNTY
 COURTHOUSE THIS 11th DAY
 OF March 19 91.
(Dot Priebe)
 TAX DESCRIPTION OFFICE

B

TIMBERLAND SURVEYORS INC. TOMAHAWK WIS. SURVEY FOR JAY MOTT RFD 1 TOMAHAWK, WISC. 54487	
	DATE 16 AUG 1978 OWN BY A.L.B. SCALE 1"=100' REVISED 9 SEPT. 80 BY M.D.W. DWG NO. 277 REVISED BY