


THEILER DRIVE

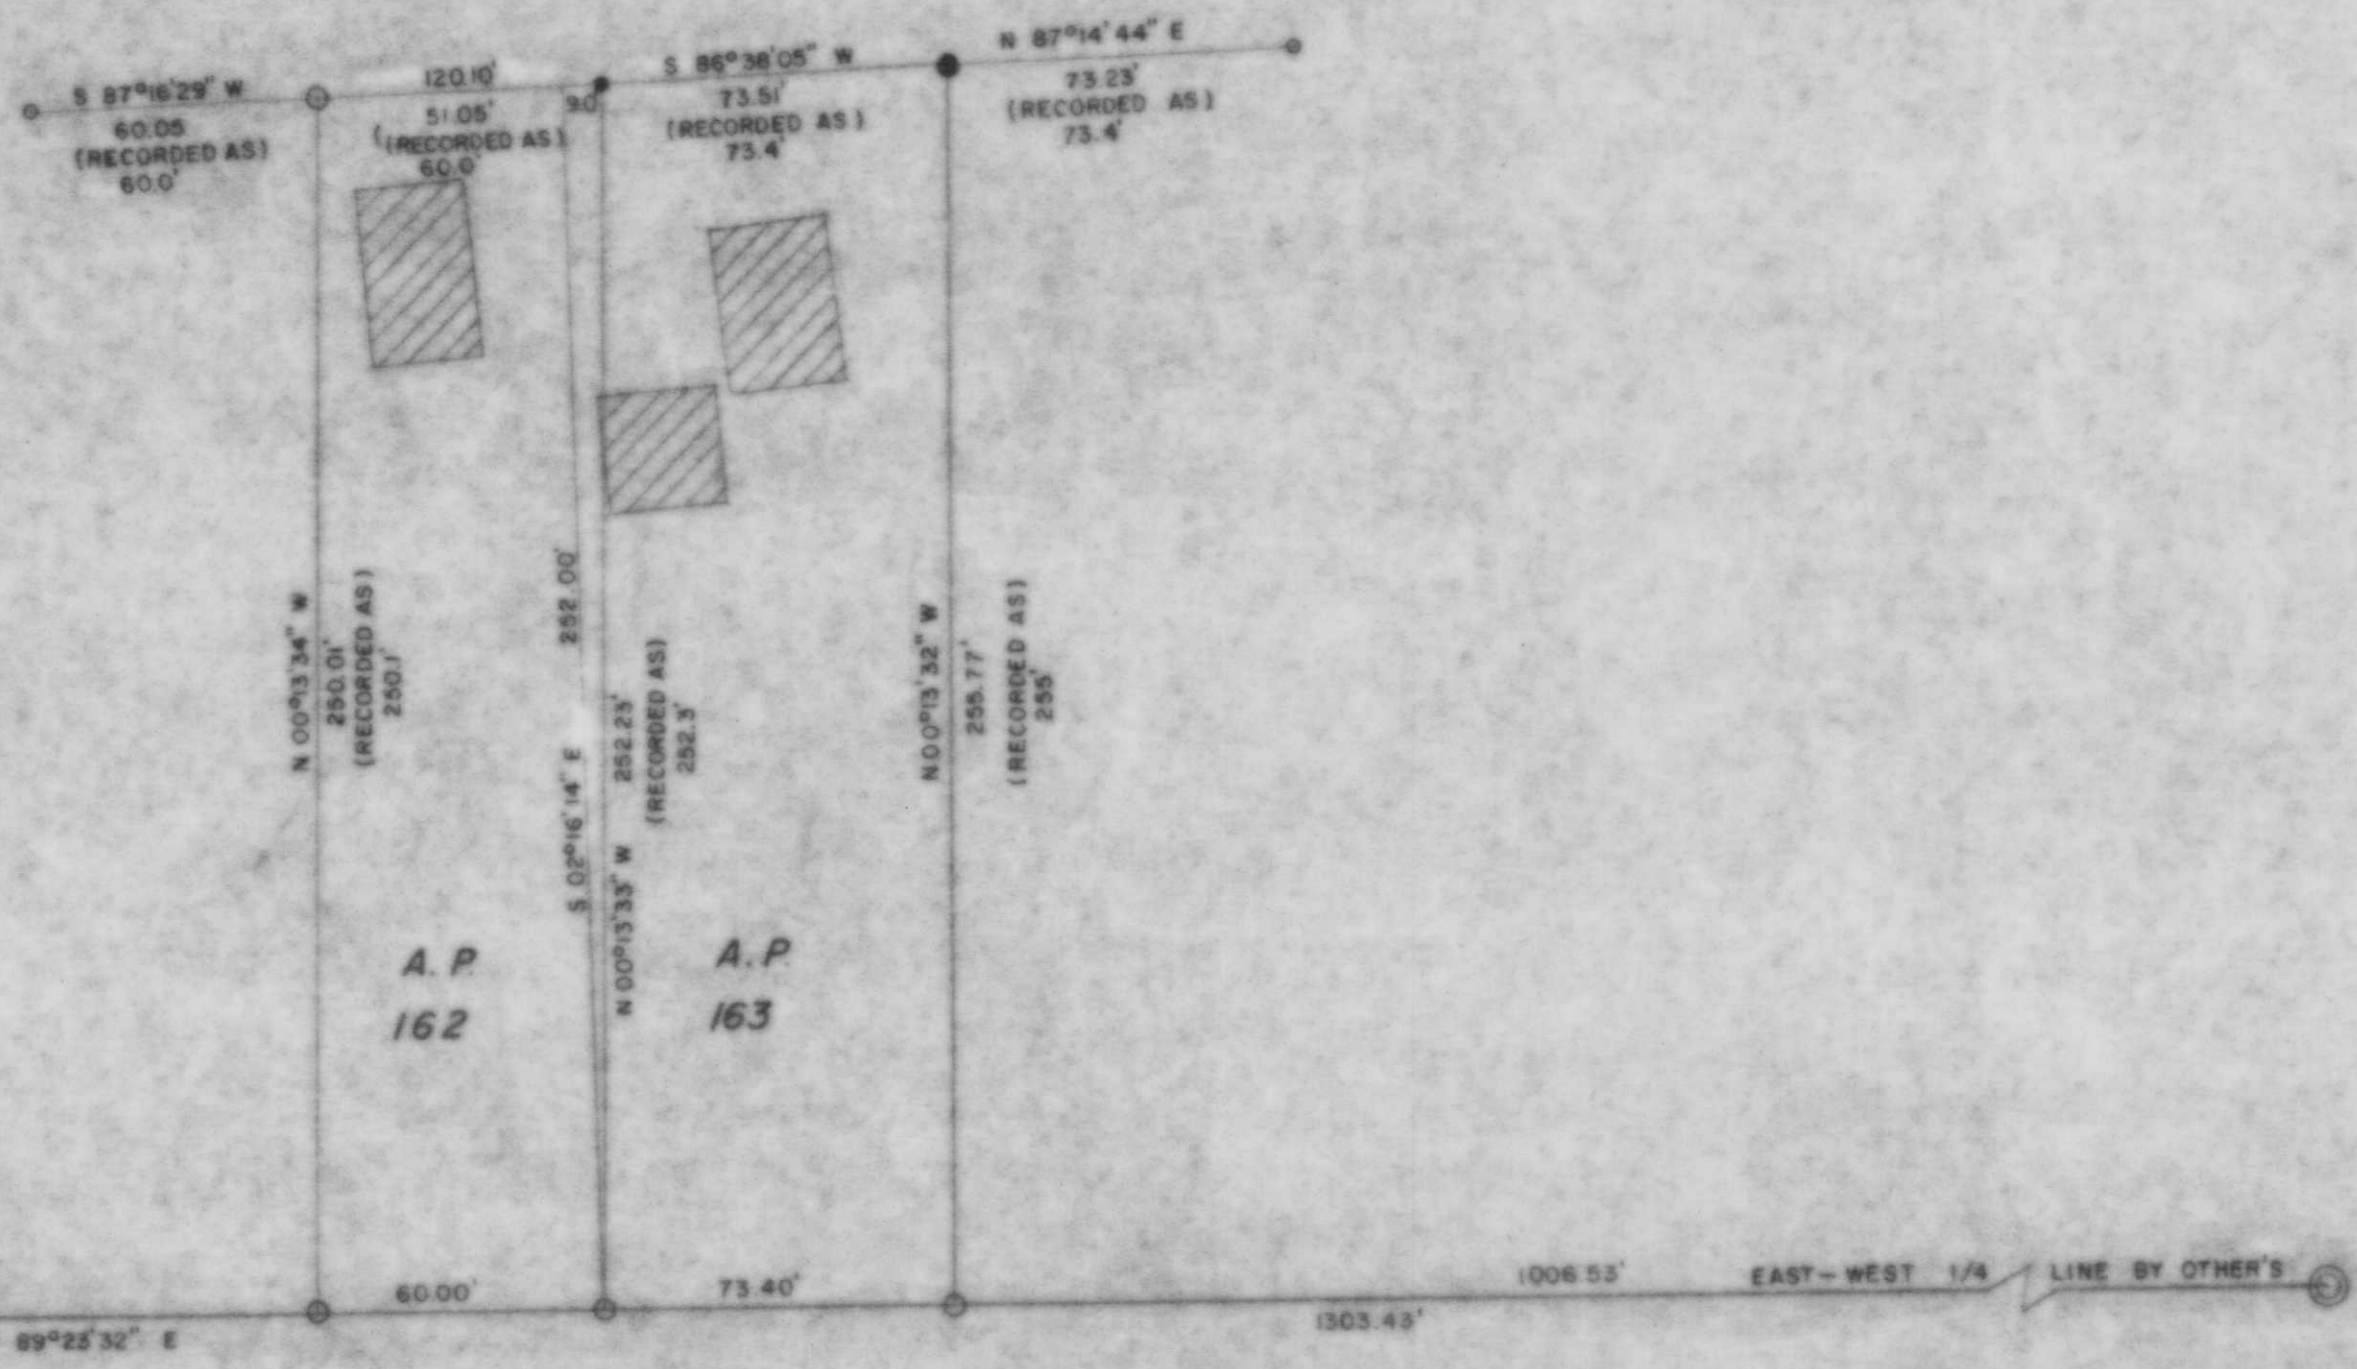

CW 1/16 COR., SEC. 3  
BY OTHER'S

C 1/4 COR., SEC. 3  
BY OTHER'S

A.P. 162 & A.P. 163  
of the  
CITY of TOMAHAWK

- LEGEND
- ⊙ 2" IRON PIPE IN PLACE
  - 1 1/2" IRON PIPE IN PLACE
  - 1 1/4" IRON PIPE SET THIS SURVEY
  - 3/4" IRON PIPE IN PLACE
  - 1" IRON PIPE IN PLACE
  - ▨ DENOTES BUILDINGS

RECEIVED AT LINCOLN COUNTY  
COURTHOUSE THIS 11th DAY  
OF March 1991  
Pat Probe  
TAX DESCRIPTION OFFICE

3-34-6 SE 1/4 NW 1/4

M 281A

TIMBERLAND SURVEYORS INC. TOMAHAWK WIS.	
SURVEY FOR RICHARD LYNCH R.F.D. 1 TOMAHAWK, WISC. 54487	
DATE 12 APRIL 1970	BY T.S. SCALE 1"=40'
REVISED 17 JUN 88	BY L.J.S.
REVISED	BY
DWG. NO. 169	