

NW Cor., Sec. 9


Section Line

County Trunk Highway Y

WI/4 Cor., Sec. 9

Part of
GOV'T. LOT 2
SECTION 9
T. 35 N., R. 6 E.
 Town of Bradley
 Lincoln County, Wis.

BEARINGS SOLAR

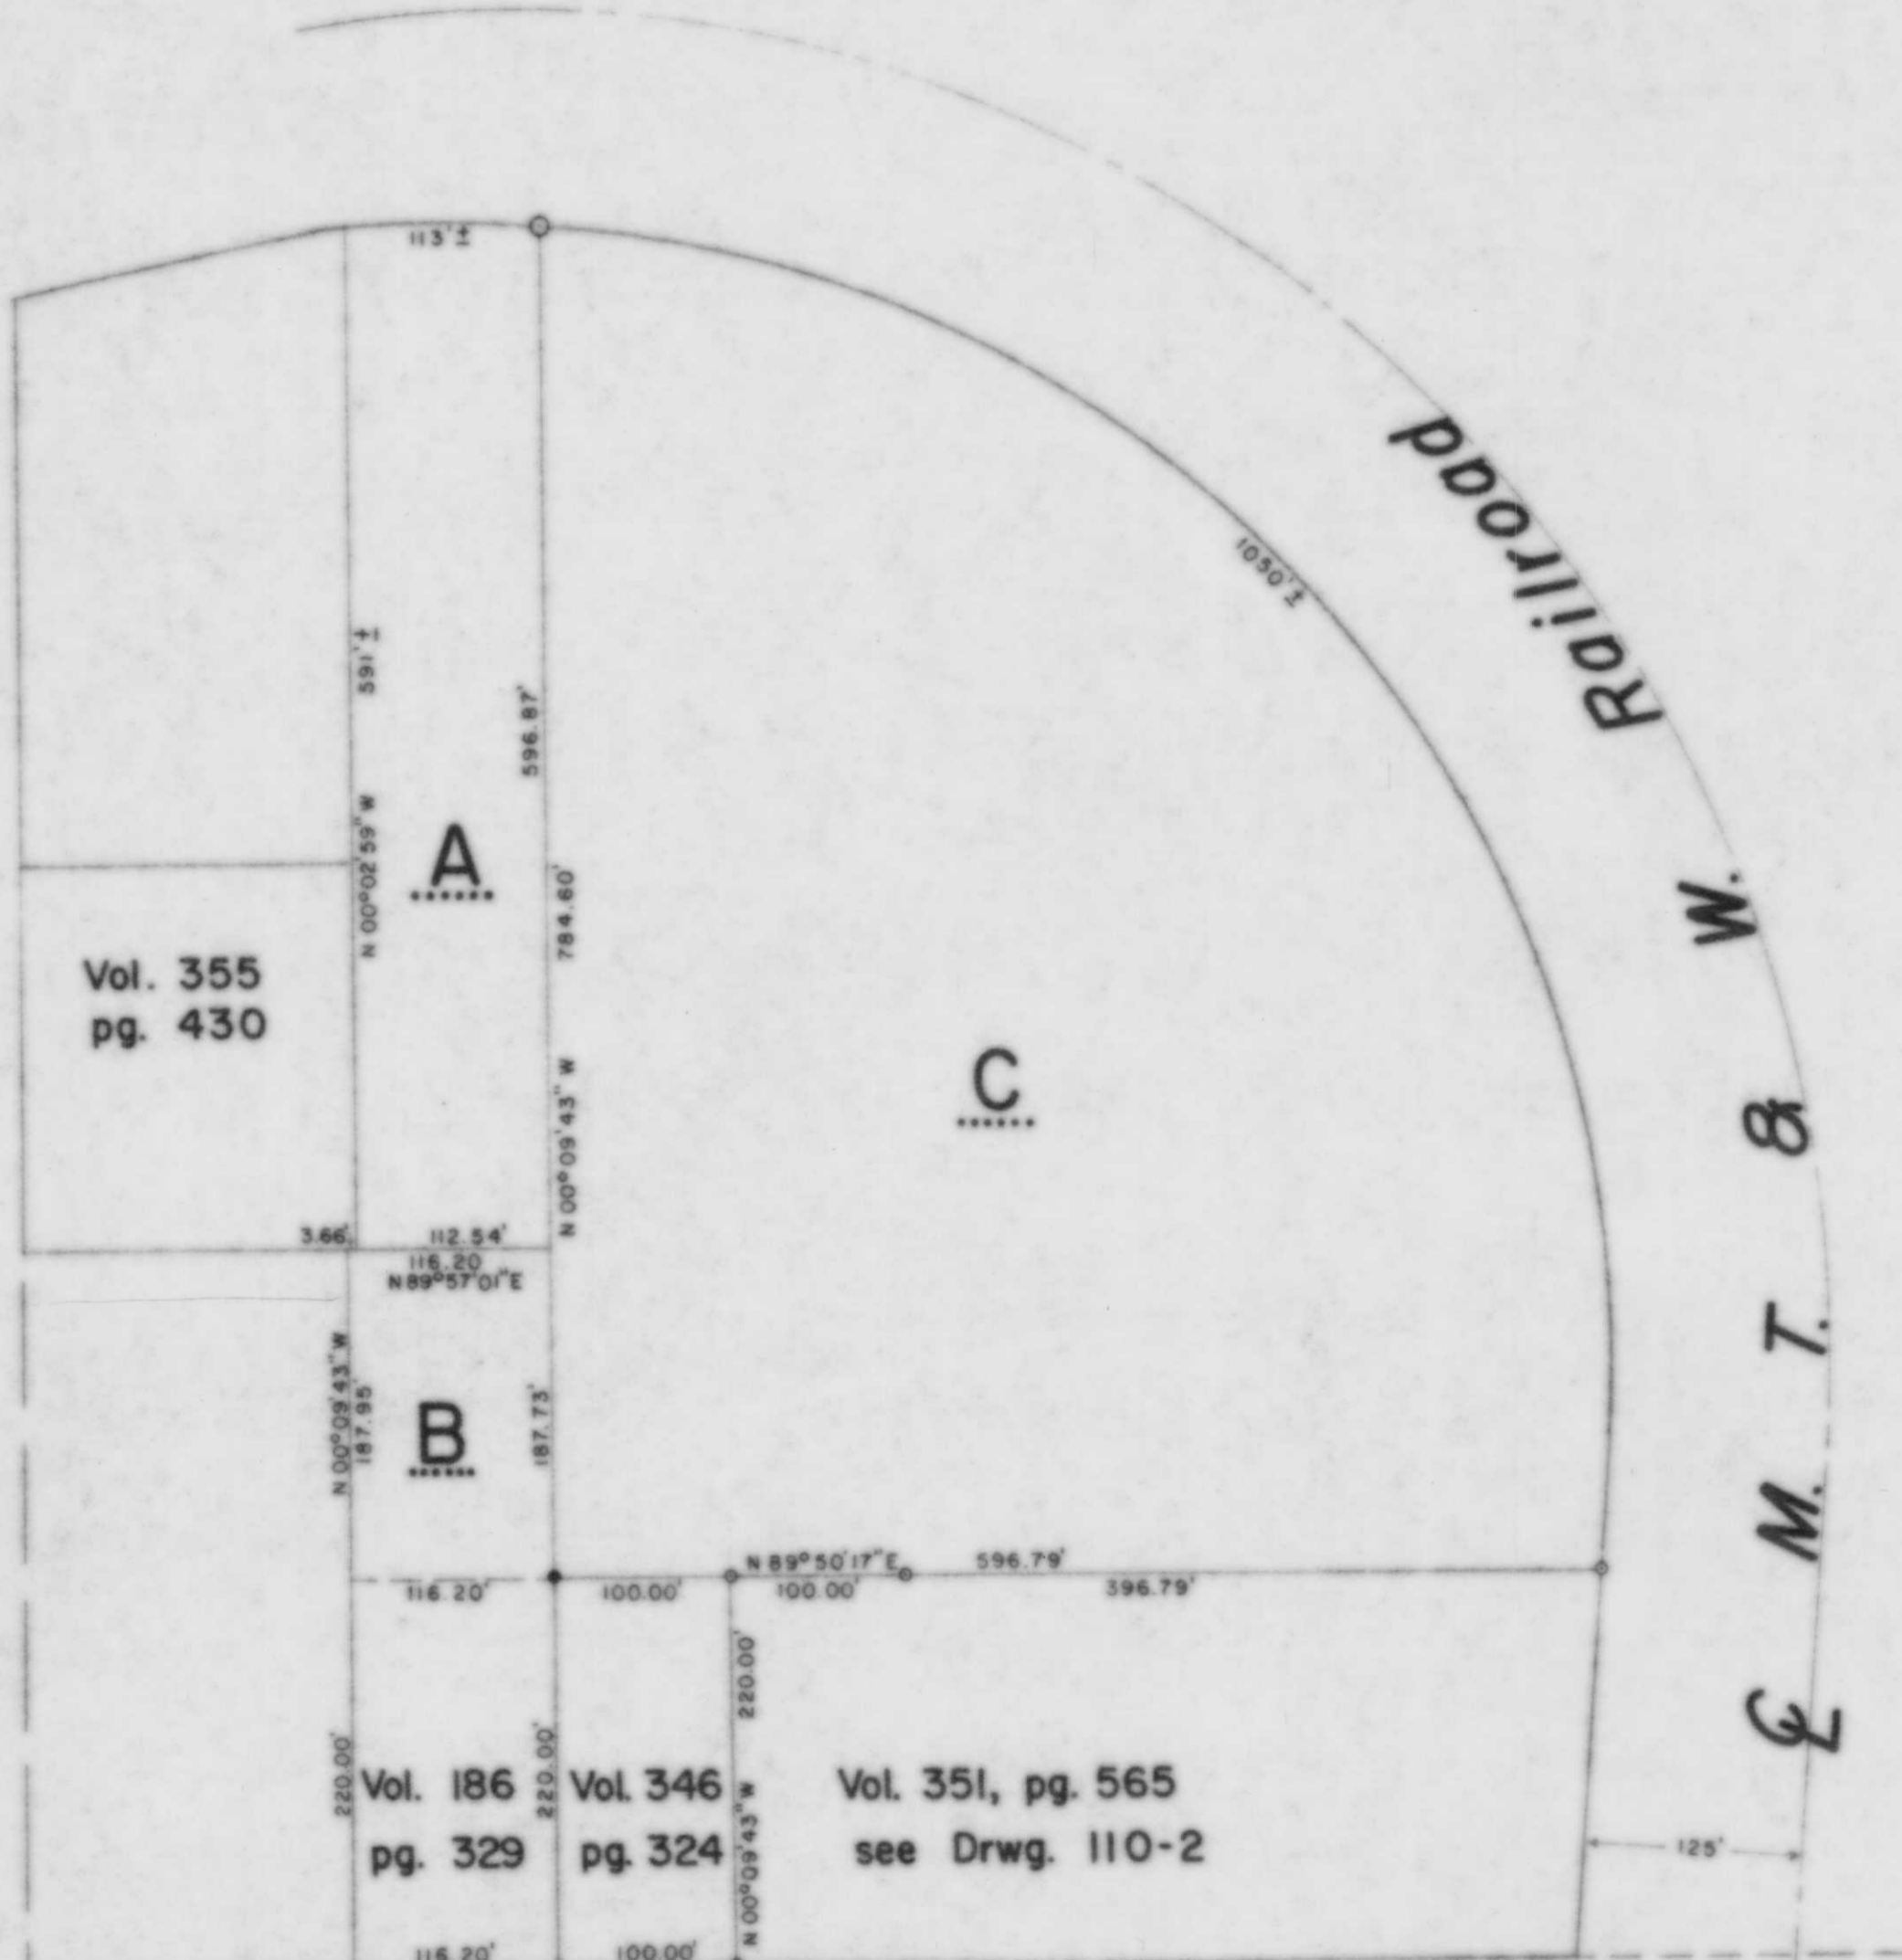

LEGEND

- ⊙ BERNTSEN MONUMENT FOUND IN PLACE.
- 1" IRON PIPE FOUND IN PLACE.
- ⊙ 1" IRON PIPE SET FOR PREVIOUS SURVEY.
- 1/4" IRON PIPE SET THIS SURVEY.

RECEIVED AT LINCOLN COUNTY
 COURTHOUSE THIS 11th DAY
 OF March 1991
Pat Pribe
 TAX DESCRIPTION OFFICE

TIMBERLAND SURVEYORS, INC. TOMAHAWK WIS.

SURVEY FOR
HAROLD GAEDTKE
ROUTE 2
TOMAHAWK, WIS.

DATE 14 JAN 83 DWN. BY L.J.S. SCALE 1" = 100'
 REVISED 1 MAR 83 BY L.J.S. DWG. NO. 110-3
 REVISED BY

B