


A 288CM

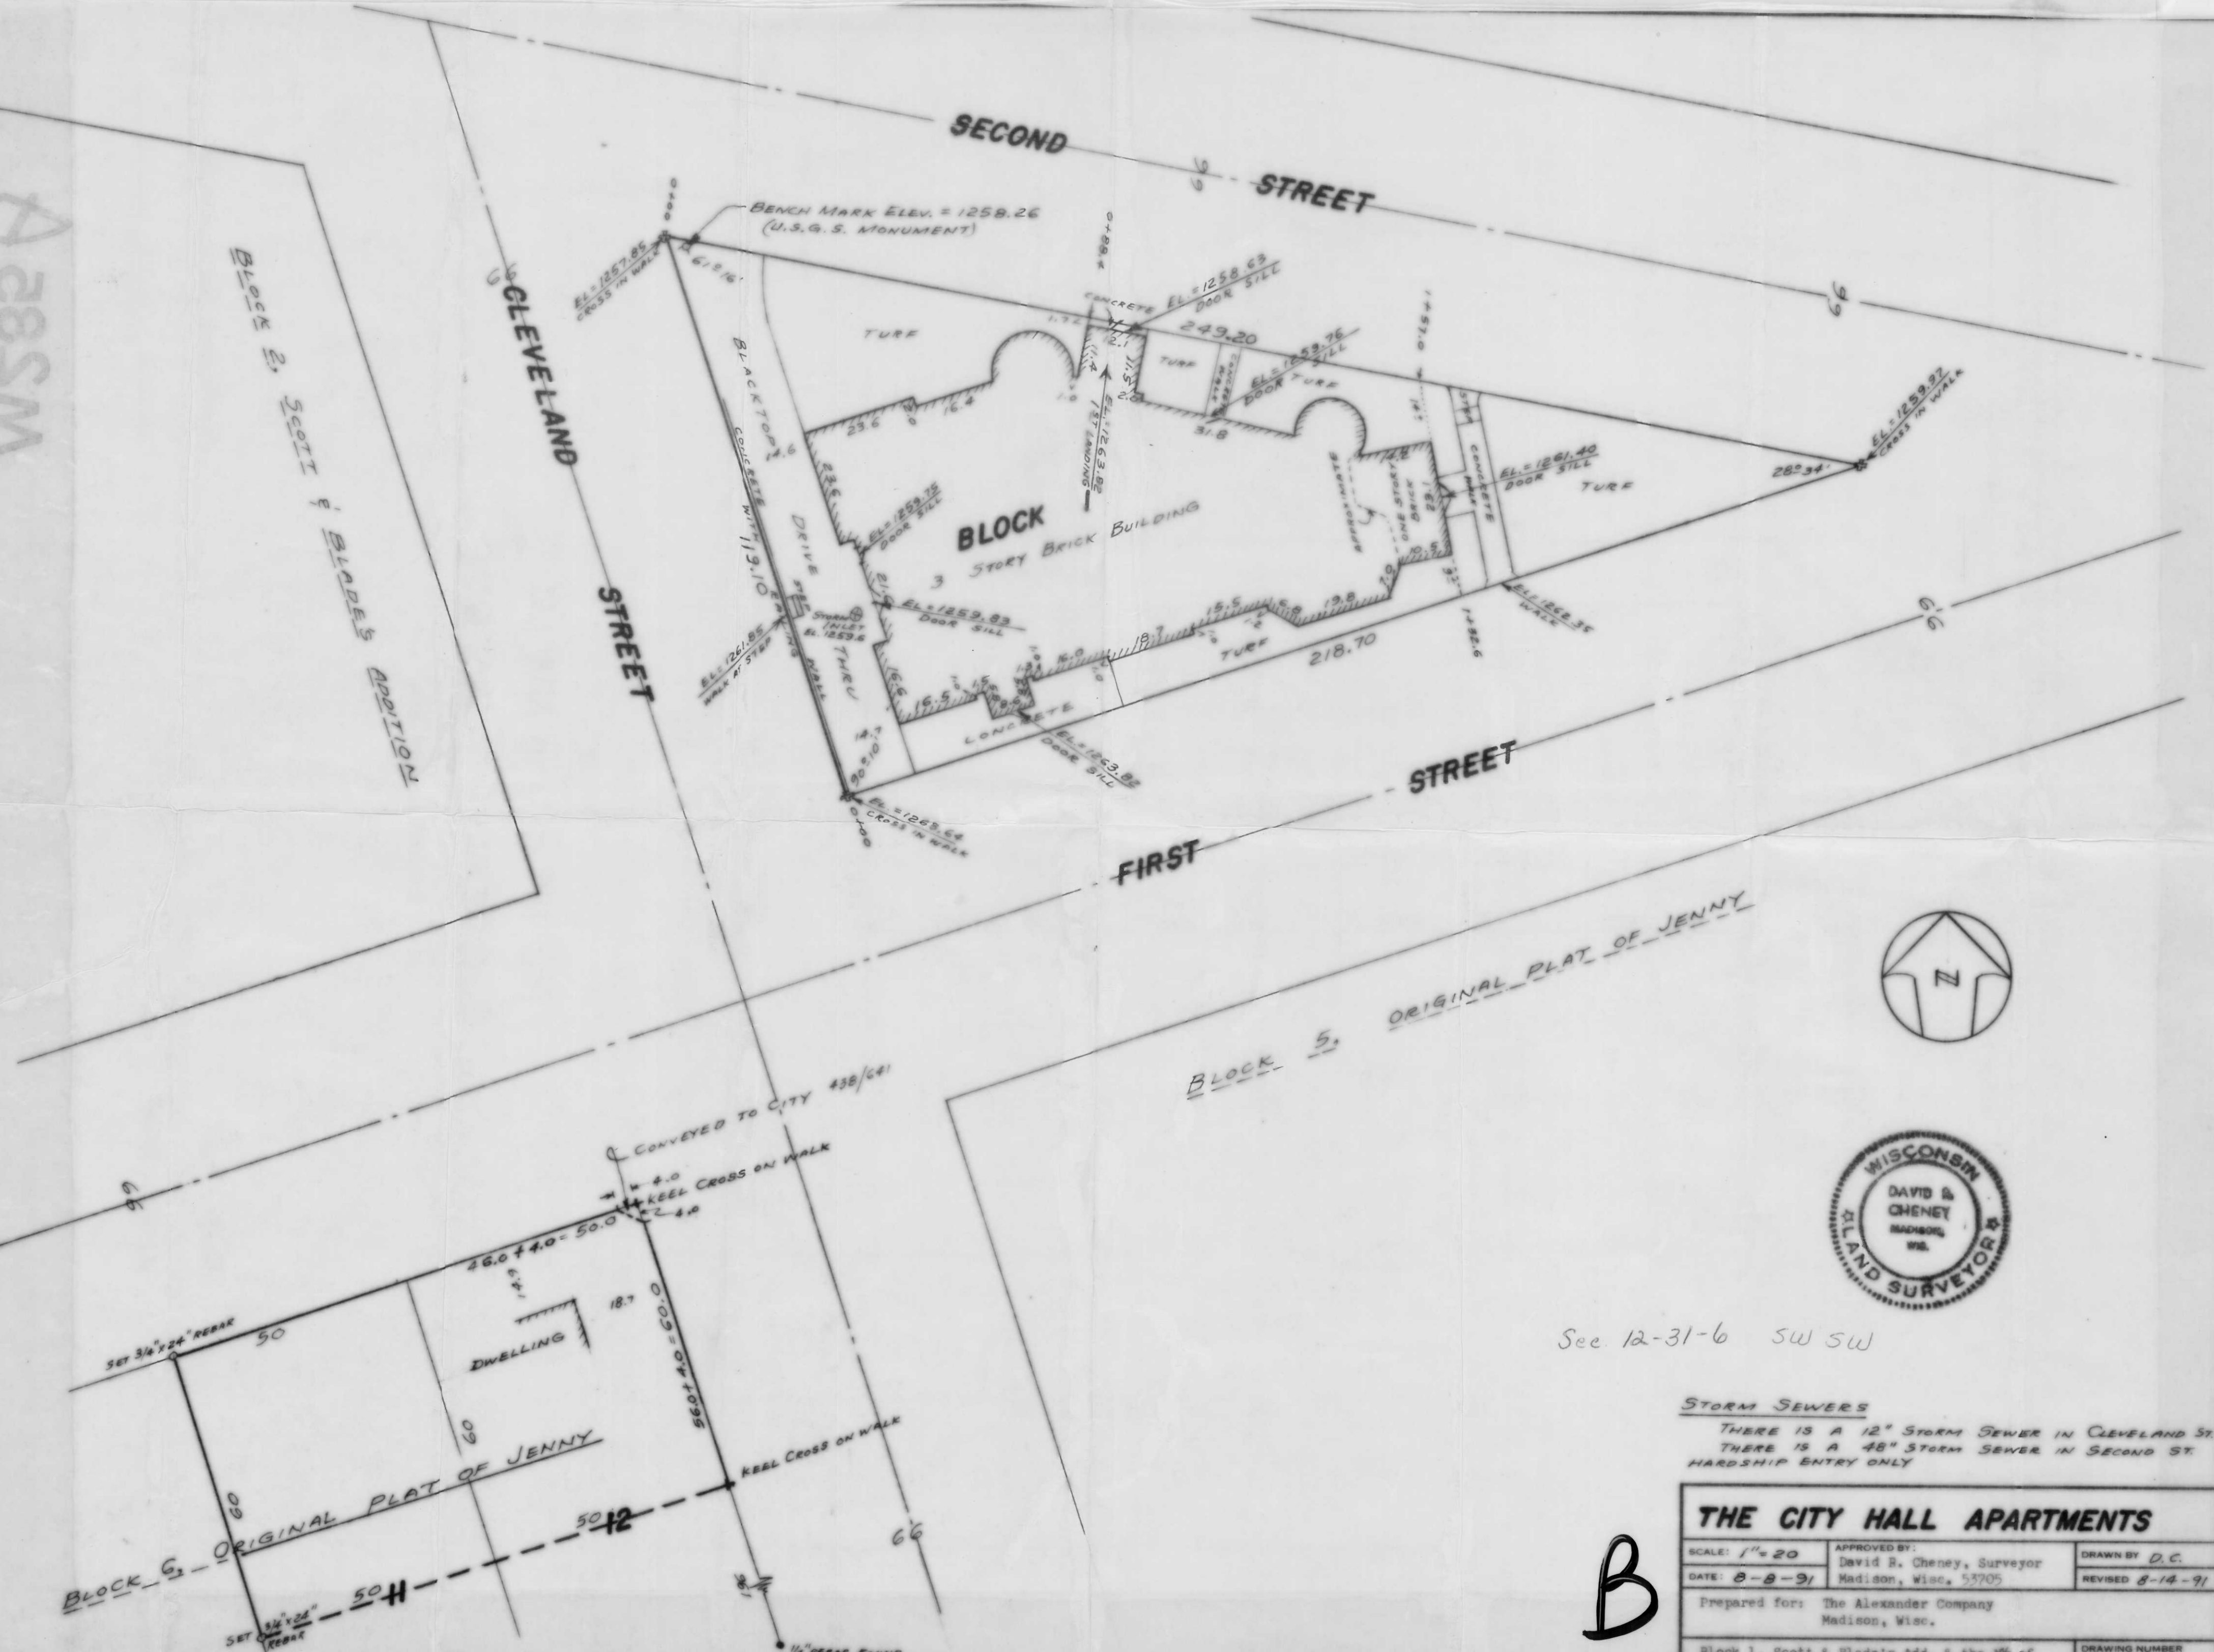

See 12-31-6 SW SW

**STORM SEWERS**  
 THERE IS A 12" STORM SEWER IN CLEVELAND ST.  
 THERE IS A 48" STORM SEWER IN SECOND ST.  
 HARDSHIP ENTRY ONLY

THE CITY HALL APARTMENTS		
SCALE: 1" = 20'	APPROVED BY: David R. Cheney, Surveyor Madison, Wisc. 53705	DRAWN BY D.C.
DATE: 8-8-91		REVISED 8-14-91
Prepared for: The Alexander Company Madison, Wisc.		
Block 1, Scott & Blade's Add. & the N <sup>th</sup> of Lots 11 & 12, Blk. 6, Original Plat of Jenny		DRAWING NUMBER <b>9123L</b>

**B**