



**BERGENER AVE.**

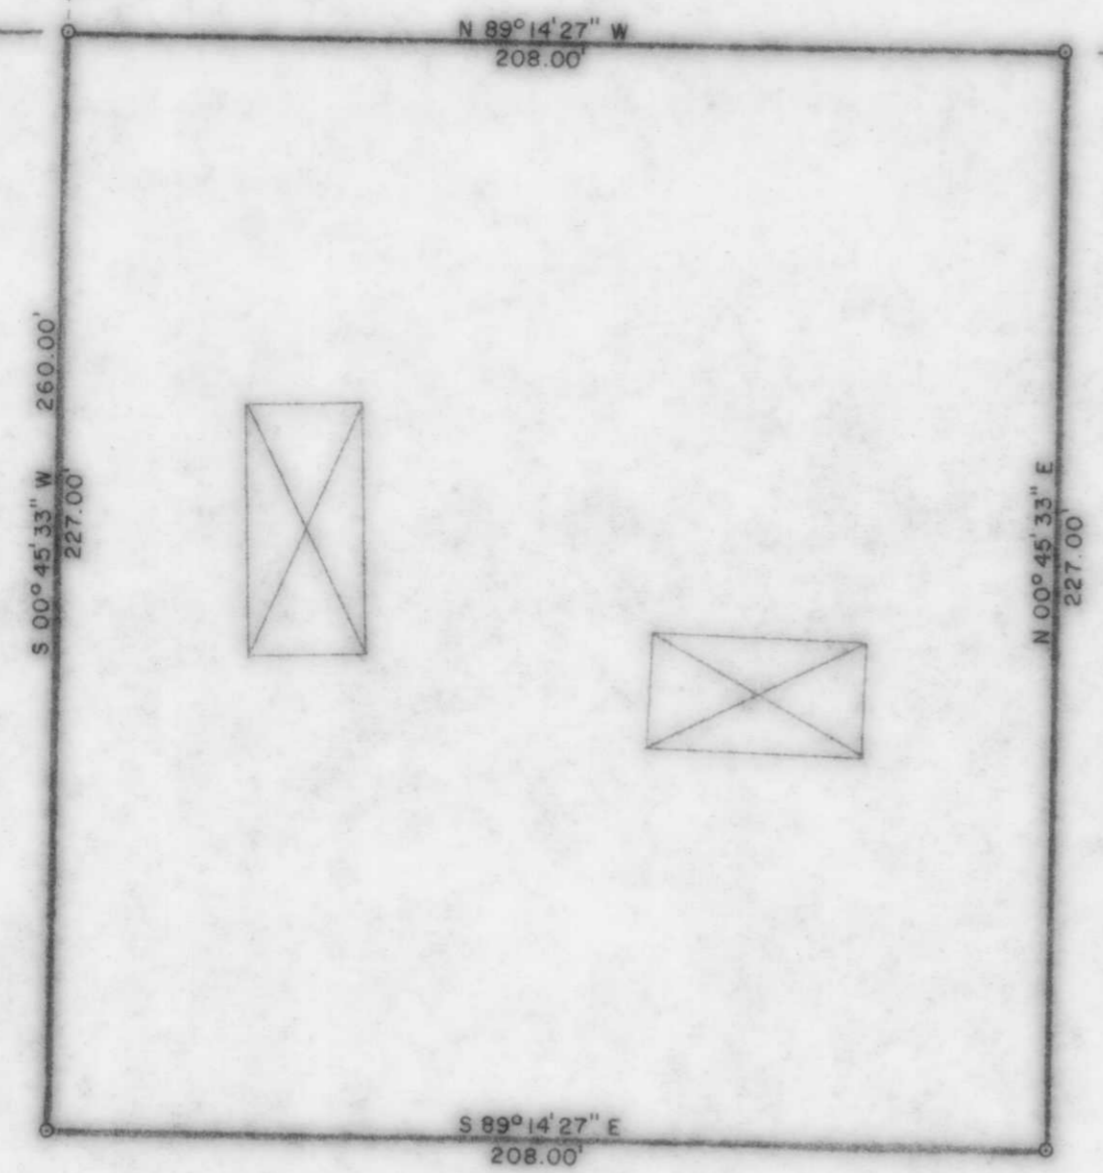

Part of the  
**NW 1/4, of the NW 1/4**  
**SECTION 19**  
 and part of  
**SECTION 20**  
**T. 32 N., R. 8 E.**  
 Town of Schley  
 Lincoln County, Wis.

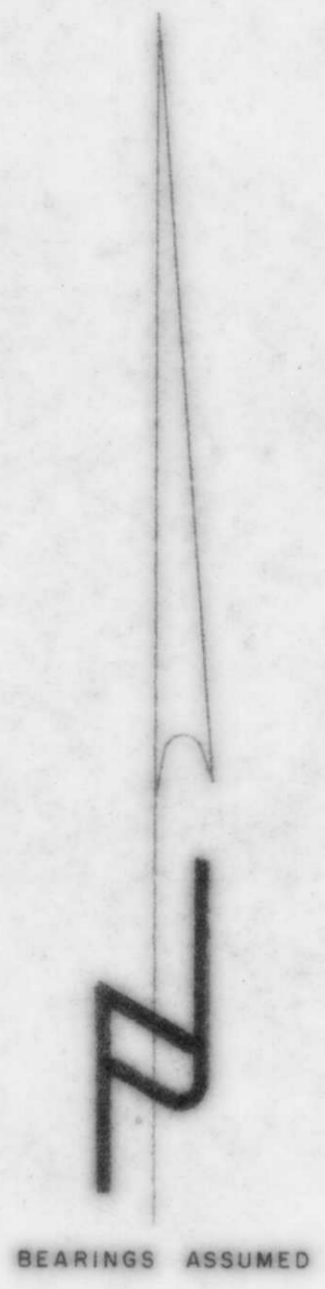

**LEGEND**

- ☐ 6" x 6" RED GRANITE MONUMENT FOUND IN PLACE.
- ⊗ BERNTSEN MONUMENT FOUND IN PLACE.
- ⊙ BERNTSEN MONUMENT SET THIS SURVEY.
- ⊙ 1" IRON PIPE SET THIS SURVEY.
- ⊞ DENOTES BUILDING.

I, Lester J. Schmit, Registered Land Surveyor S-1192 hereby certify that I have surveyed the property shown hereon; that this map is a true and accurate representation thereof; that said survey was performed by order of Ernie Weisskopf; and that I have complied with applicable requirements of s. A-E 7 of the Wisconsin Administrative Code.

Note: Legal descriptions conforming to this survey have been provided on separate sheets.

*Lester J. Schmit*  
 Lester J. Schmit R.L.S. S-1192

Dated this 9<sup>th</sup> day of October 1991

*Rec - Oct 1992  
 m.g.*

**B**

<b>TIMBERLAND SURVEYORS</b>		<small>TOMAHAWK WIS.</small>
SURVEY FOR		
<b>ERNIE WEISSKOPF</b>		
<b>N 3581 C.T.H "G"</b>		
<b>MERRILL, WIS. 54452</b>		
DATE 9 OCT 91		DWN. BY L.J.S. SCALE 1" = 40'
REVISED	BY	DWG. NO.
REVISED	BY	<b>935</b>