

M297A

Part of the
SE 1/4
SECTION 24
T. 34 N., R. 8 E.
Town of Harrison
Lincoln County, Wis.

E 1/4 Cor.,
Sec. 24

Section Line

1319.85'

2639.70'

E 1/16 SE Cor.,
Sec. 24

S 00°05'00" E

1319.85'

S 1/4 Cor.,
Sec. 24

Section Line

1314.78'

S 87°48'32" E


S 1/16 SE Cor.,
Sec. 24

2629.56'

1314.78'

SE Cor.,
Sec. 24

24 19
25 30

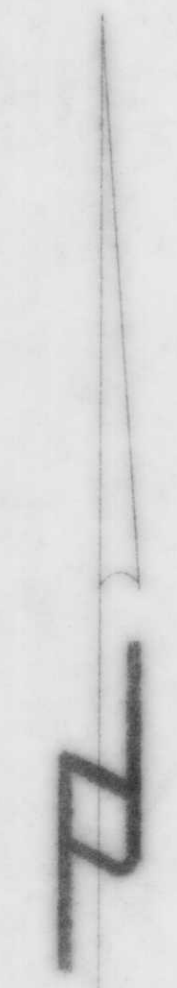

BEARINGS
ASSUMED

LEGEND

- 6" x 7" GRANITE MONUMENT FOUND IN PLACE.
- 4" CAPPED IRON PIPE FOUND IN PLACE.
- ⊙ 2" IRON PIPE WITH 3" BRASS CAP FOUND IN PLACE.
- 2" IRON PIPE SET THIS SURVEY.

Rec Oct 1992
m.g.

I, Lester J. Schmit, Registered Land Surveyor S-1192 hereby certify that I have surveyed the property shown hereon; that this map is a true and accurate representation thereof; that said survey was performed by order of Robert M. Carnes; and that I have complied with applicable requirements of s. A-E 7 of the Wisconsin Administrative Code.
Note: Legal descriptions conforming to this survey have been provided on separate sheets.

Lester J. Schmit
Lester J. Schmit R.L.S. S-1192
Dated this 15th day of April 1991

TIMBERLAND SURVEYORS		<small>TOMAHAWK WIS.</small>
<small>SURVEY FOR</small>		
ROBERT M. CARNES		
W175 OLD 17 ROAD		
GLEASON, WIS. 54435		
<small>DATE</small> 15 APR 91	<small>OWN. BY</small> L.J.S.	<small>SCALE</small> 1" = 200'
<small>REVISED</small>	<small>BY</small>	<small>DWG. NO.</small>
		893

