

M299A

Part of  
GOV'T. LOT 3  
SECTION 28  
T. 35 N., R. 7 E.  
Town of King  
Lincoln County, Wis.

W 1/4 Cor.,  
Sec. 28  
Section Line  
1331.04'  
2371.23'  
South Pine Road  
30.04'  
S 00°20'35" W  
320.00'  
W 1/16 SW Cor.,  
Sec. 28  
4950'  
S 00°34'31" W  
1040.19'  
Meander Cor.,  
29/28 - 35 - 7




LAKE  
ALICE

LEGEND

- 1 1/2" IRON PIPE FOUND IN PLACE.
- 1" IRON PIPE FOUND IN PLACE.
- 1" IRON ROD SET THIS SURVEY.
- 1 1/2" IRON PIPE SET THIS SURVEY.
- ⊙ BERNTSEN MONUMENT SET THIS SURVEY.

I, Lester J. Schmit, Registered Land Surveyor S-1192 hereby certify that I have surveyed the property shown hereon; that this map is a true and accurate representation thereof; that said survey was performed by order of Darrel and LaDonna Carmody; and that I have complied with applicable requirements of s. A-E 7 of the Wisconsin Administrative Code.  
Note: Legal descriptions conforming to this survey have been provided on separate sheets.

*Lester J. Schmit*  
Lester J. Schmit R.L.S. S-1192  
Dated this 1st day of August 1991

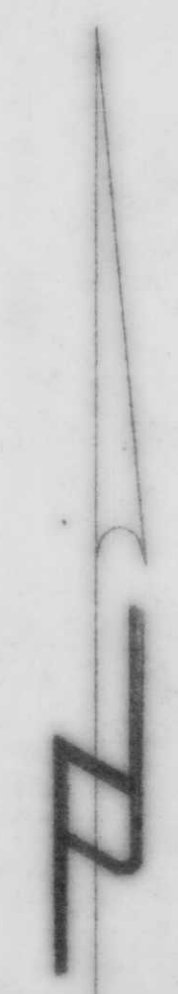

BEARINGS SOLAR

TIMBERLAND SURVEYORS TOMAHAWK WIS.  
SURVEY FOR  
Darrel & LaDonna Carmody  
W241 N4268 Swan Rd.  
Pewaukee, Wis. 53072  
DATE 1 AUG 91 DWN. BY L.J.S. SCALE 1" = 60'  
REVISOR BY DWG. NO.  
927

Rec'd  
Oct 1992  
m.g.