

Part of  
**A. P. 200**  
**CITY of TOMAHAWK**  
 being in the  
**SE 1/4, of the NW 1/4**  
**SECTION 2**  
**T. 34 N., R. 6 E.**  
 Lincoln County, Wis.

**M 363A**

I, Lester J. Schmit, Registered Land Surveyor S-1192 hereby certify that I have surveyed the property shown hereon; that this map is a true and accurate representation thereof; that said survey was performed by order of Dale and Karen Arnott; and that I have complied with applicable requirements of s. A-E 7 of the Wisconsin Administrative Code.


Note: Legal descriptions conforming to this survey have been provided on separate sheets.

*Lester J. Schmit*

Lester J. Schmit E.L.S. S-1192

Dated this 26<sup>th</sup> day of September 1994

RECEIVED AT LINCOLN COUNTY  
 COURTHOUSE THIS 14 DAY  
 OF NOV 19 96  
*Pat Reule*  
 TAX DESCRIPTION OFFICE

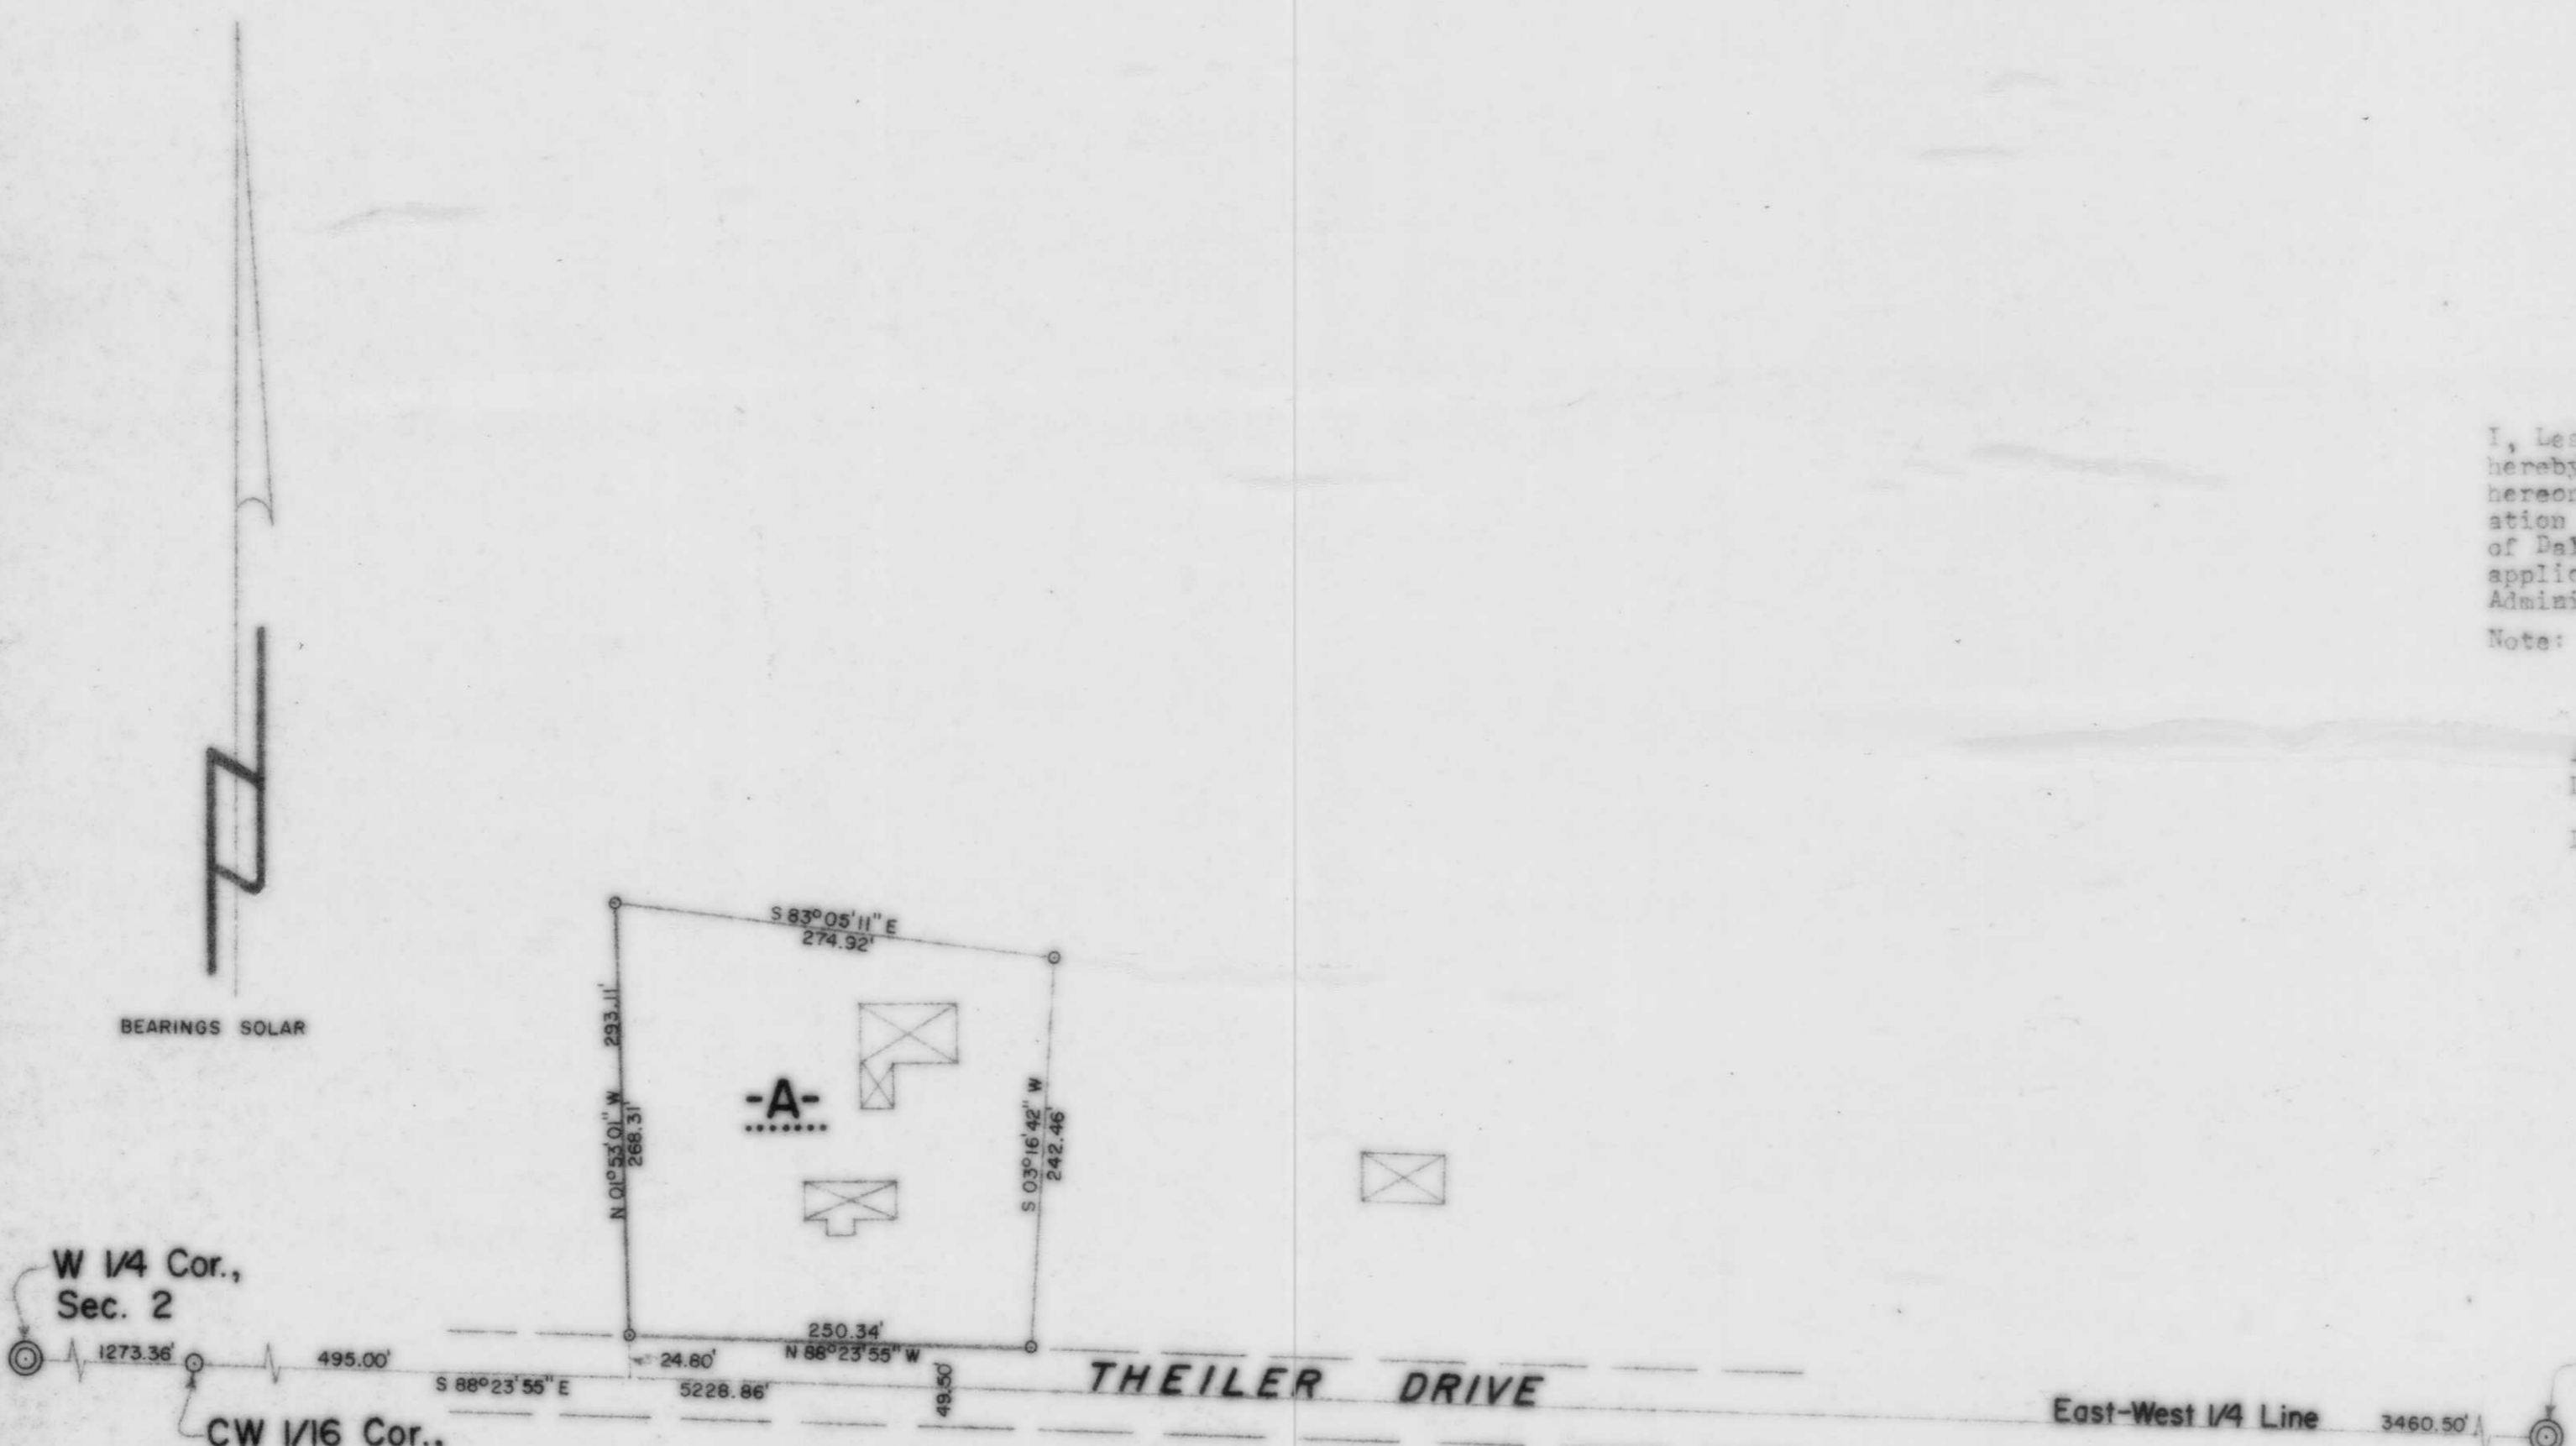

BEARINGS SOLAR

W 1/4 Cor.,  
 Sec. 2  
 1273.36'  
 495.00'  
 CW 1/16 Cor.,  
 Sec. 2

**THEILER DRIVE**

East-West 1/4 Line 3460.50'  
 E 1/4 Cor.,  
 Sec. 2

- LEGEND**
- ⊙ BERNTSEN MONUMENT FOUND IN PLACE.
  - 1 1/2" IRON PIPE FOUND IN PLACE.
  - 1" IRON PIPE SET THIS SURVEY.
  - ⊠ DENOTES BUILDING.

<b>TIMBERLAND SURVEYORS</b>		<small>TOMAHAWK WIS.</small>
		SURVEY FOR <b>KAREN &amp; DALE ARNOTT</b> <b>W5888 THIESEN RD.</b> <b>TOMAHAWK, WIS.</b>
DATE 26 SEP 94	OWN. BY L.J.S.	SCALE 1"=100'
REVISED	BY	DWG. NO.
REVISED	BY	<b>1065</b>