

MBCA

N 1/4 COR., SEC. 25

24
25

SECTION LINE

S 89°29'00" E

1293.54'

2628.80'

N 1/16 COR., SEC. 25

20.86'

SEC. COR.

24 19
25 30

NW-NE SEC. 25



25

SEC.


R. 6 E.

T. 35 N.

GOLF COURSE

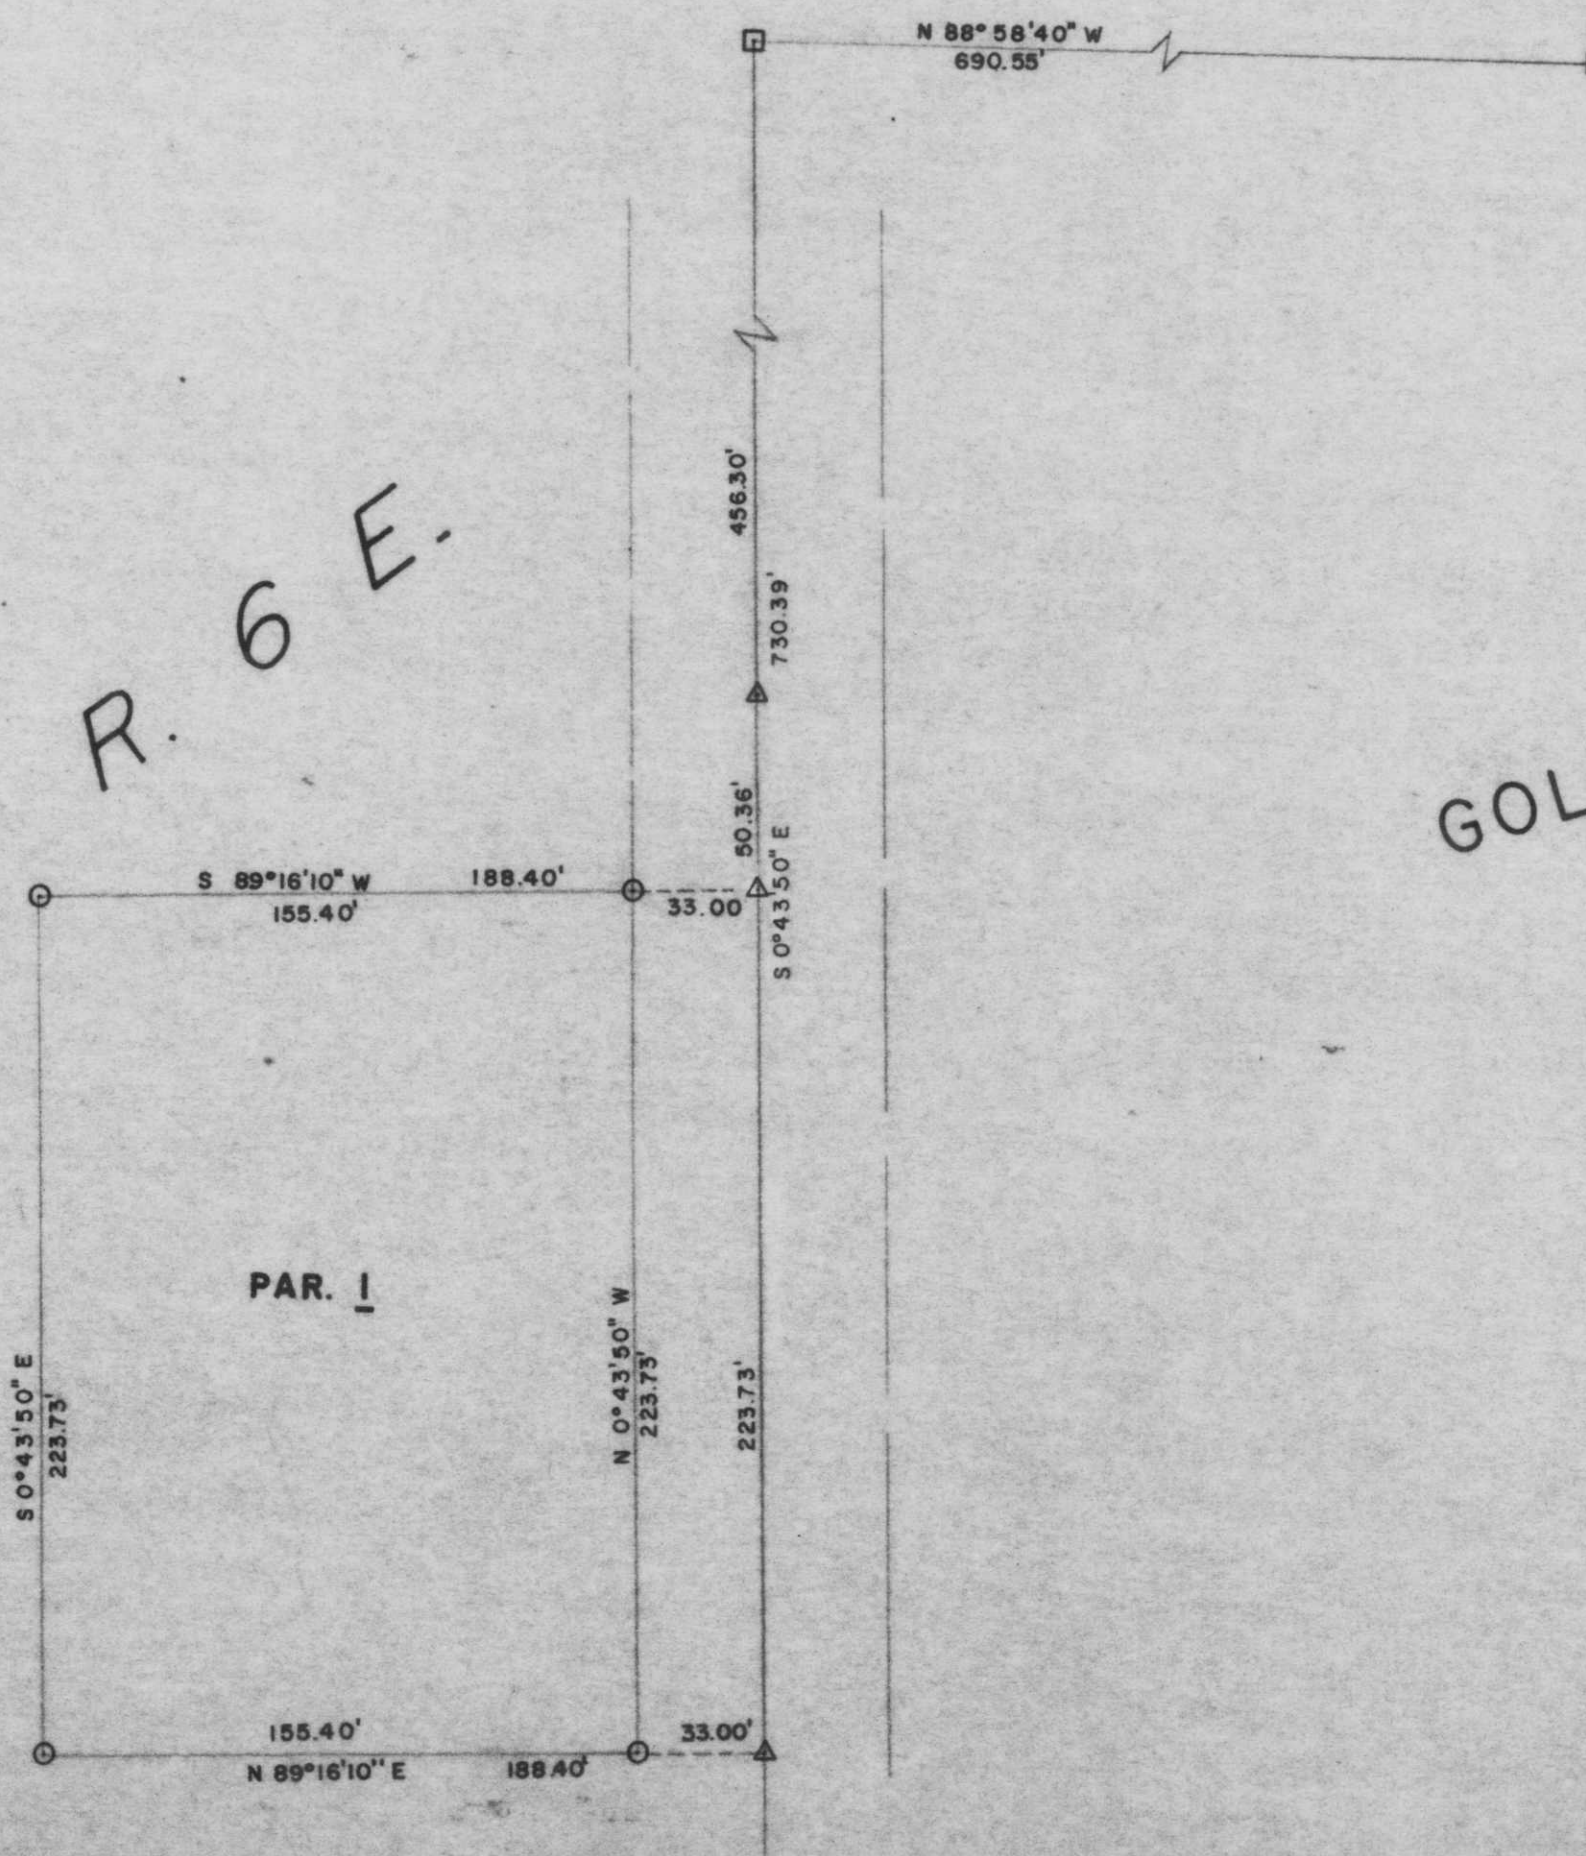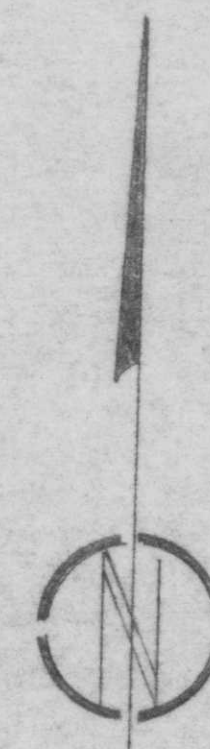

RECEIVED AT LINCOLN COUNTY
COURTHOUSE THIS 21 DAY
OF October 1975
Patrick R. Puck
TAX DESCRIPTION OFFICE

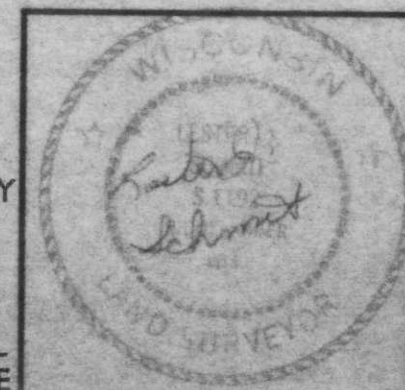

BILL BALL
ROUTE 1
TOMAHAWK WISC.

SCALE 1"=50' DATE 22 MAY 75 DWN. BY A.L.B.
DWG. NO. 6273 GENISOT AND ASSOCIATES, INC. RHINELANDER, WIS.